


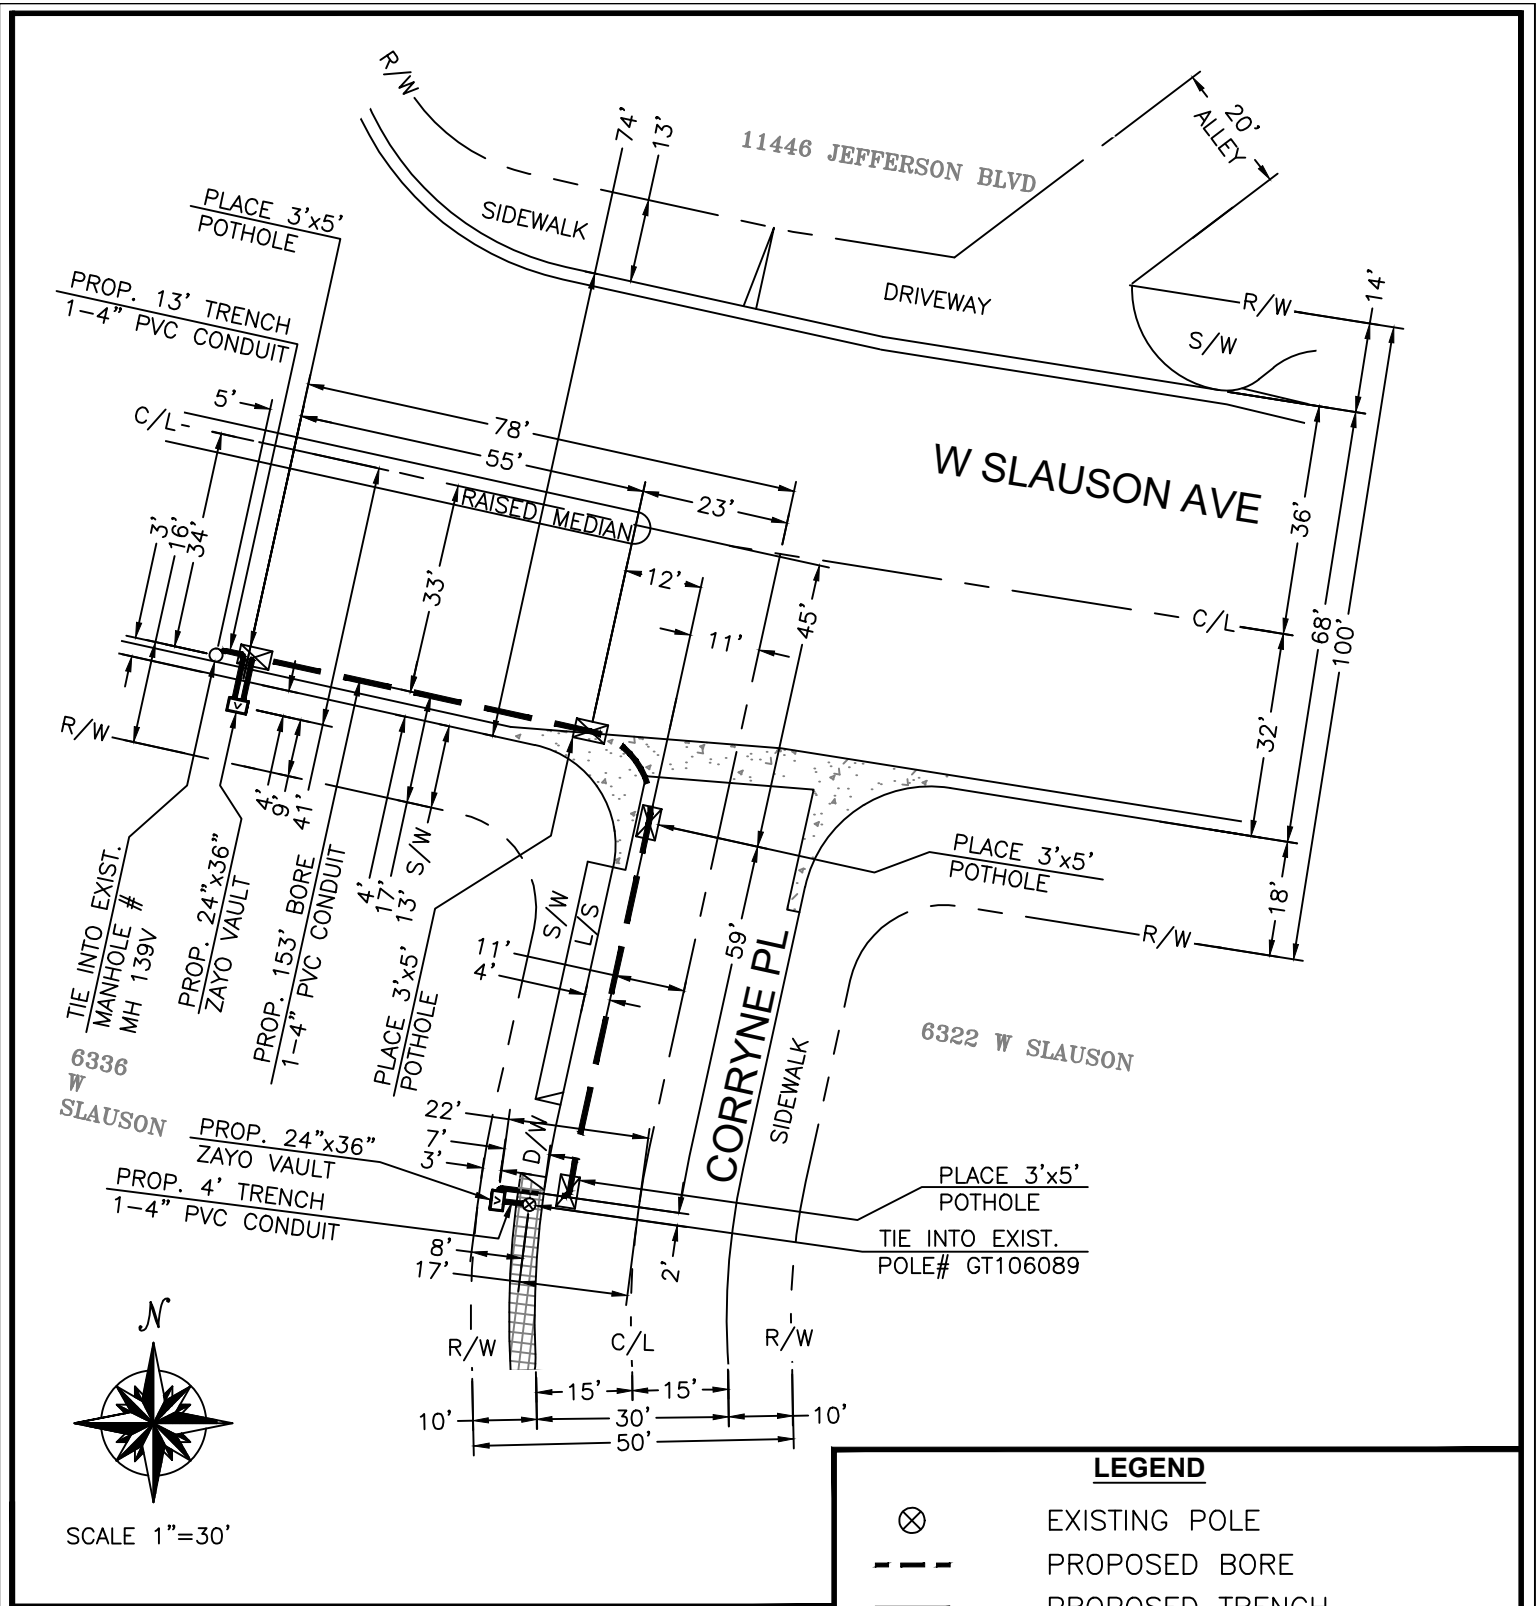

BILL OF MATERIALS			
NO.	MATERIAL	QTY	FOOTAGE
1	PLACE 24"x36" ZAYO VAULT	2	
2	BORE 1-4" PVC CONDUIT		153'
3	OPEN TRENCH 1-4" PVC CONDUIT		17'
4	PLACE 3'x5' POTHOLES	4	

 6357 ARIZONA CIR LOS ANGELES, CA 90045	 4160 TEMESCAL CANYON RD. SUITE 205 CORONA, CA. 92883 TEL: 951.277.0800 FAX: 951.277.5300	ADDRESS/PROJECT: 6334 W SLAUSON AVE CULVER CITY, CA 90230
		SYSTEM EXHIBIT SHEET 1 OF 1