


NFL North Parking Lot Alternative Study  
Partial diagram  
45 deg, standard dimensions per Zoning Code

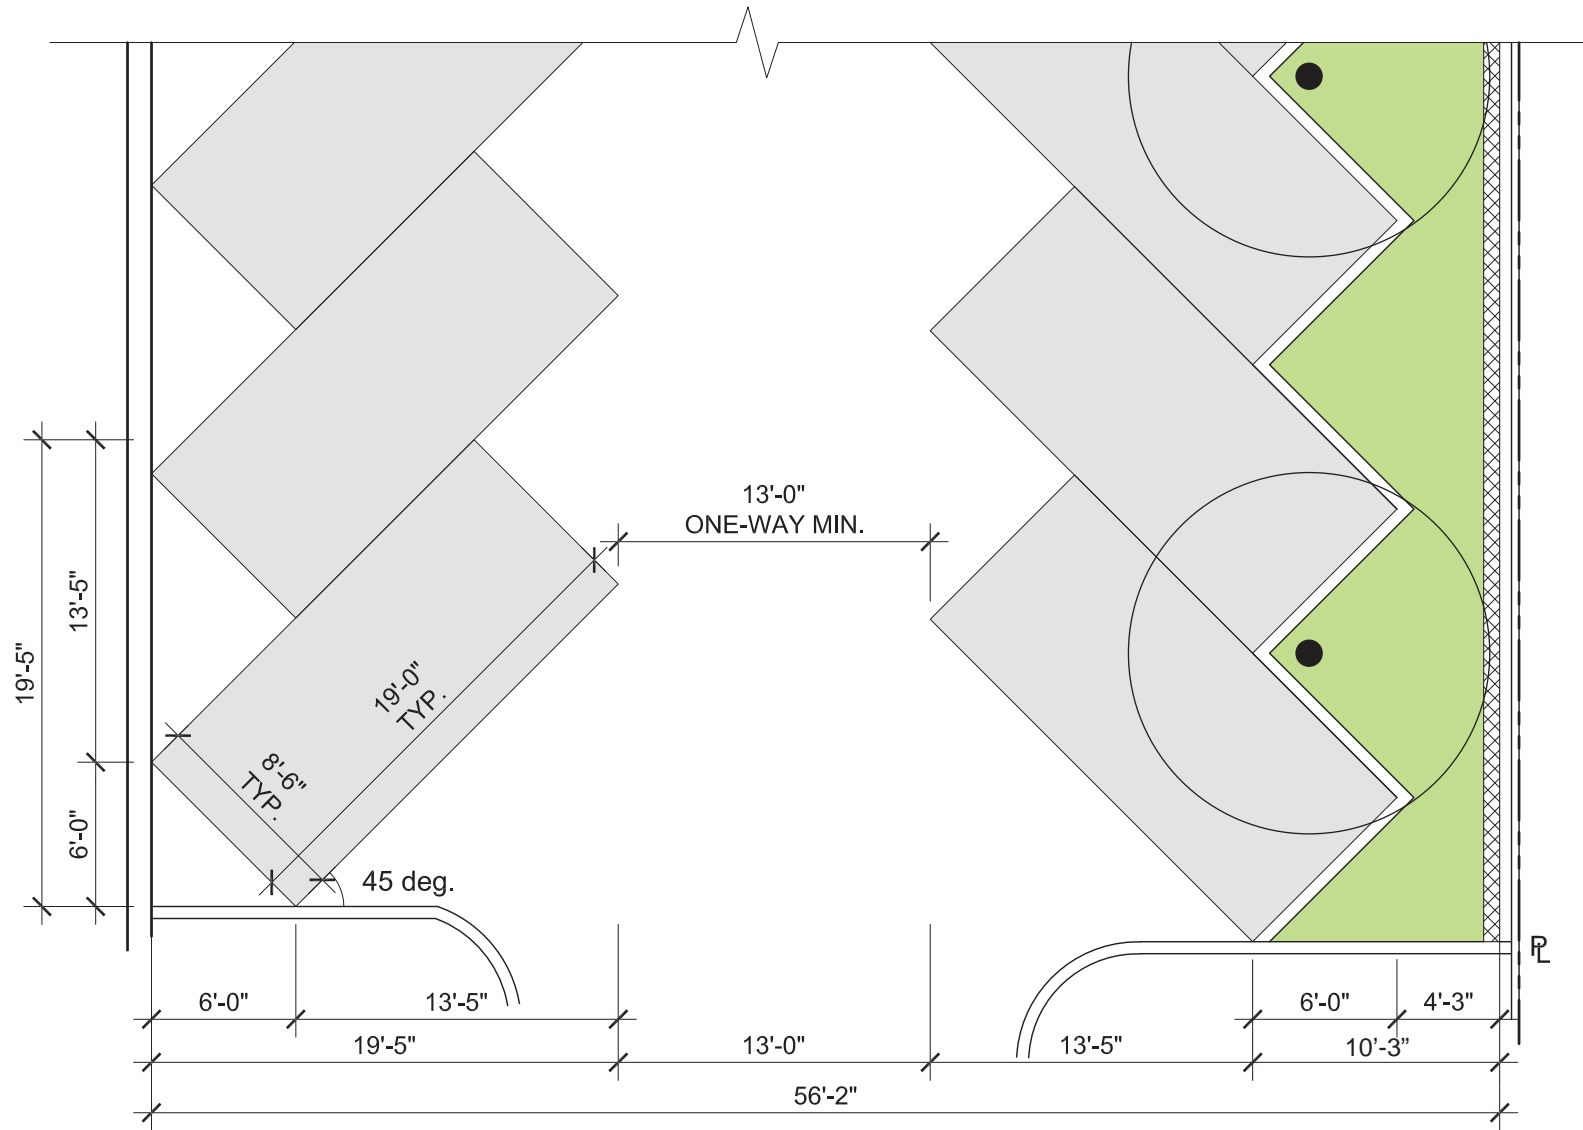

Scale: 1/8" = 1'-0"