

PAVEMENT MARKING & STRIPING NOTES:
*ALL STRIPING SHALL CONFORM TO THE CALTRANS STANDARD PLANS (LATEST EDITION)

- 1. INSTALL DOUBLE YELLOW STRIPING, DETAIL 22.
- 2. INSTALL CHANNELIZATION LINE, DETAIL 38A.
- 3. INSTALL BIKE LANE STRIPING, DETAIL 39.
- 4. INSTALL BIKE LANE INTERSECTION STRIPING, DETAIL 39A, WITH GREEN COLORED PAVEMENT MARKING PER DETAIL A HEREON.
- 5. INSTALL PAVEMENT MARKING AS SHOWN ON PLAN.
- 6. INSTALL 12" WHITE LIMIT LINE.
- 7. INSTALL WHITE CONTINENTAL CROSSWALK PER LADOT STD. DWG. S-481.1.


- 8. INSTALL WHITE BIKE SYMBOL AND ARROW PAVEMENT MARKING PER MUTCD FIG.9C-3 AND ENNIS FLINT PREMARK BIKE LANE EMERALD GREEN PAVEMENT MARKING WITH VIZIGRIP (OR CITY APPROVED EQUAL) PER DETAIL B HEREON.
- 9. CONTRACTOR SHALL COORDINATE WITH CITY FOR THE REMOVAL OF PARKING METERS.

R REMOVE CONFLICTING STRIPING.

CIVIL CONSTRUCTION NOTES:

- 1. REMOVE EXISTING CURB RAMP AND CONSTRUCT 4" PCC CURB RAMP PER SPPWC STANDARD PLAN 111-5, OVER 3" CMB. CURB RAMP TYPE AND CASE AS INDICATED ON PLAN. RECONSTRUCT ADJACENT SIDEWALK AS NEEDED TO JOIN EXISTING IMPROVEMENTS AND COMPLY TO ADA STANDARDS.
- 2. INSTALL RUBBERFORM RF-SC6668 (OR APPROVED EQUAL) RUBBER SPEED CUSHION PER DETAIL "C" SHOWN HEREON.

SIGN LEGEND:




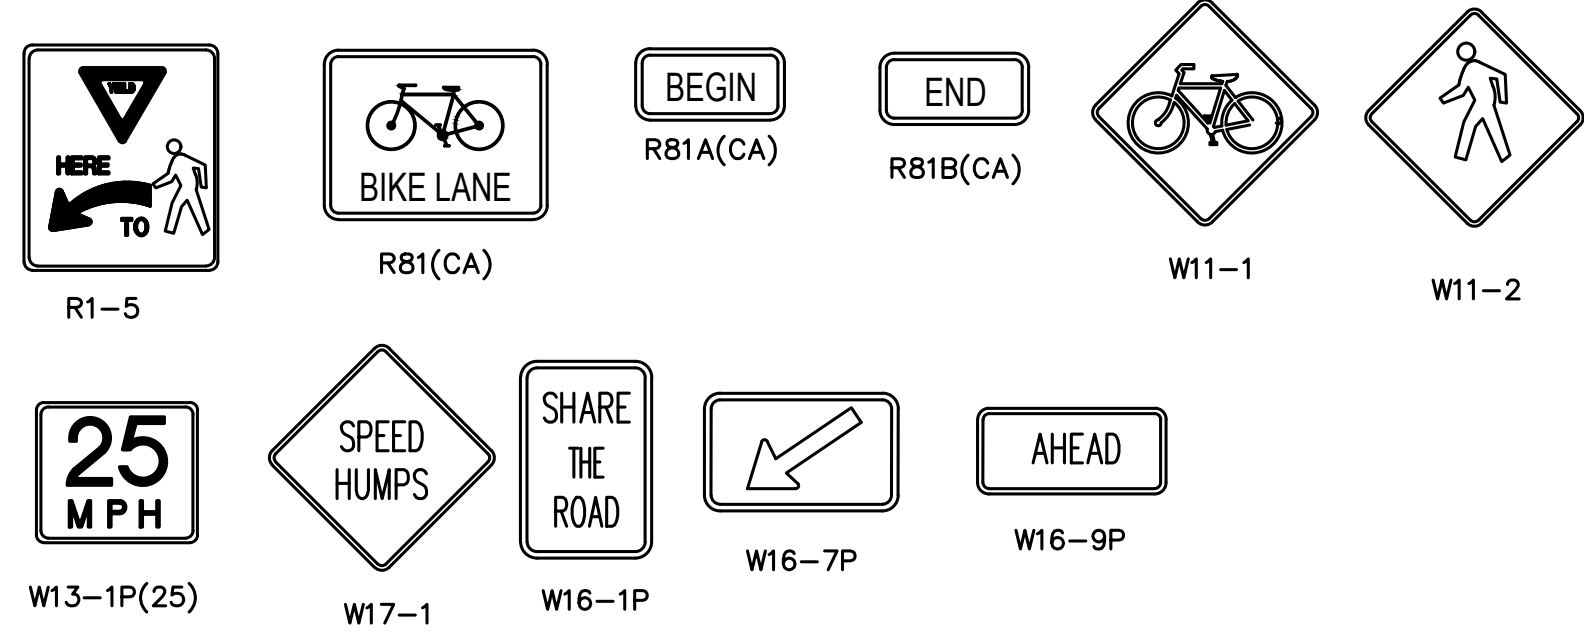


LEGEND


- 1. = EXISTING STRIPING & MARKINGS TO REMAIN.
- = EXISTING STRIPING & MARKINGS TO BE REMOVED.
- = PROPOSED STRIPING & MARKINGS.
- 2. = EXISTING SIGN AND POST.
- = EXISTING SIGN AND POST TO BE REMOVED OR RELOCATED.
- = PROPOSED SIGN AND POST.
- 3. = EXISTING RED CURB MARKINGS TO REMAIN.
- = EXISTING RED CURB MARKINGS TO BE REMOVED.
- = PROPOSED RED CURB MARKINGS.
- 4. = SIGNALIZED INTERSECTION.

SIGN NOTES:

- IS INSTALL SIGN AND/OR POST AS SHOWN
- SS INSTALL SIGN - (STRAP AND SADDLE BRACKET METHOD)

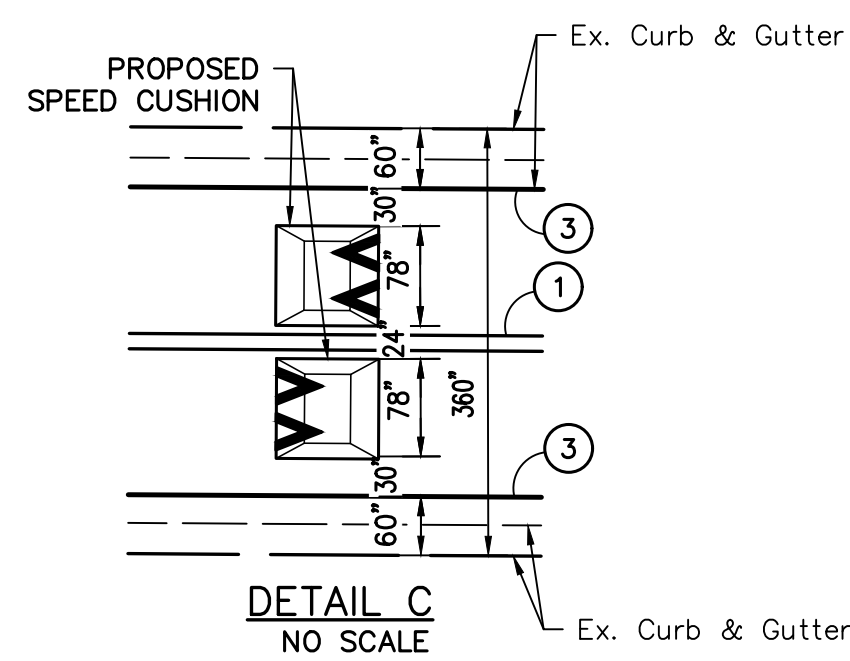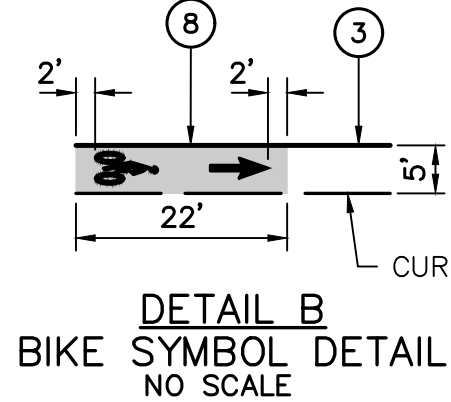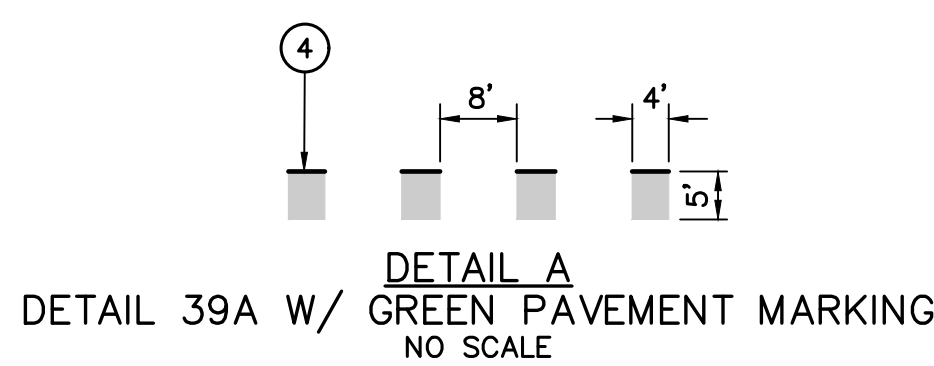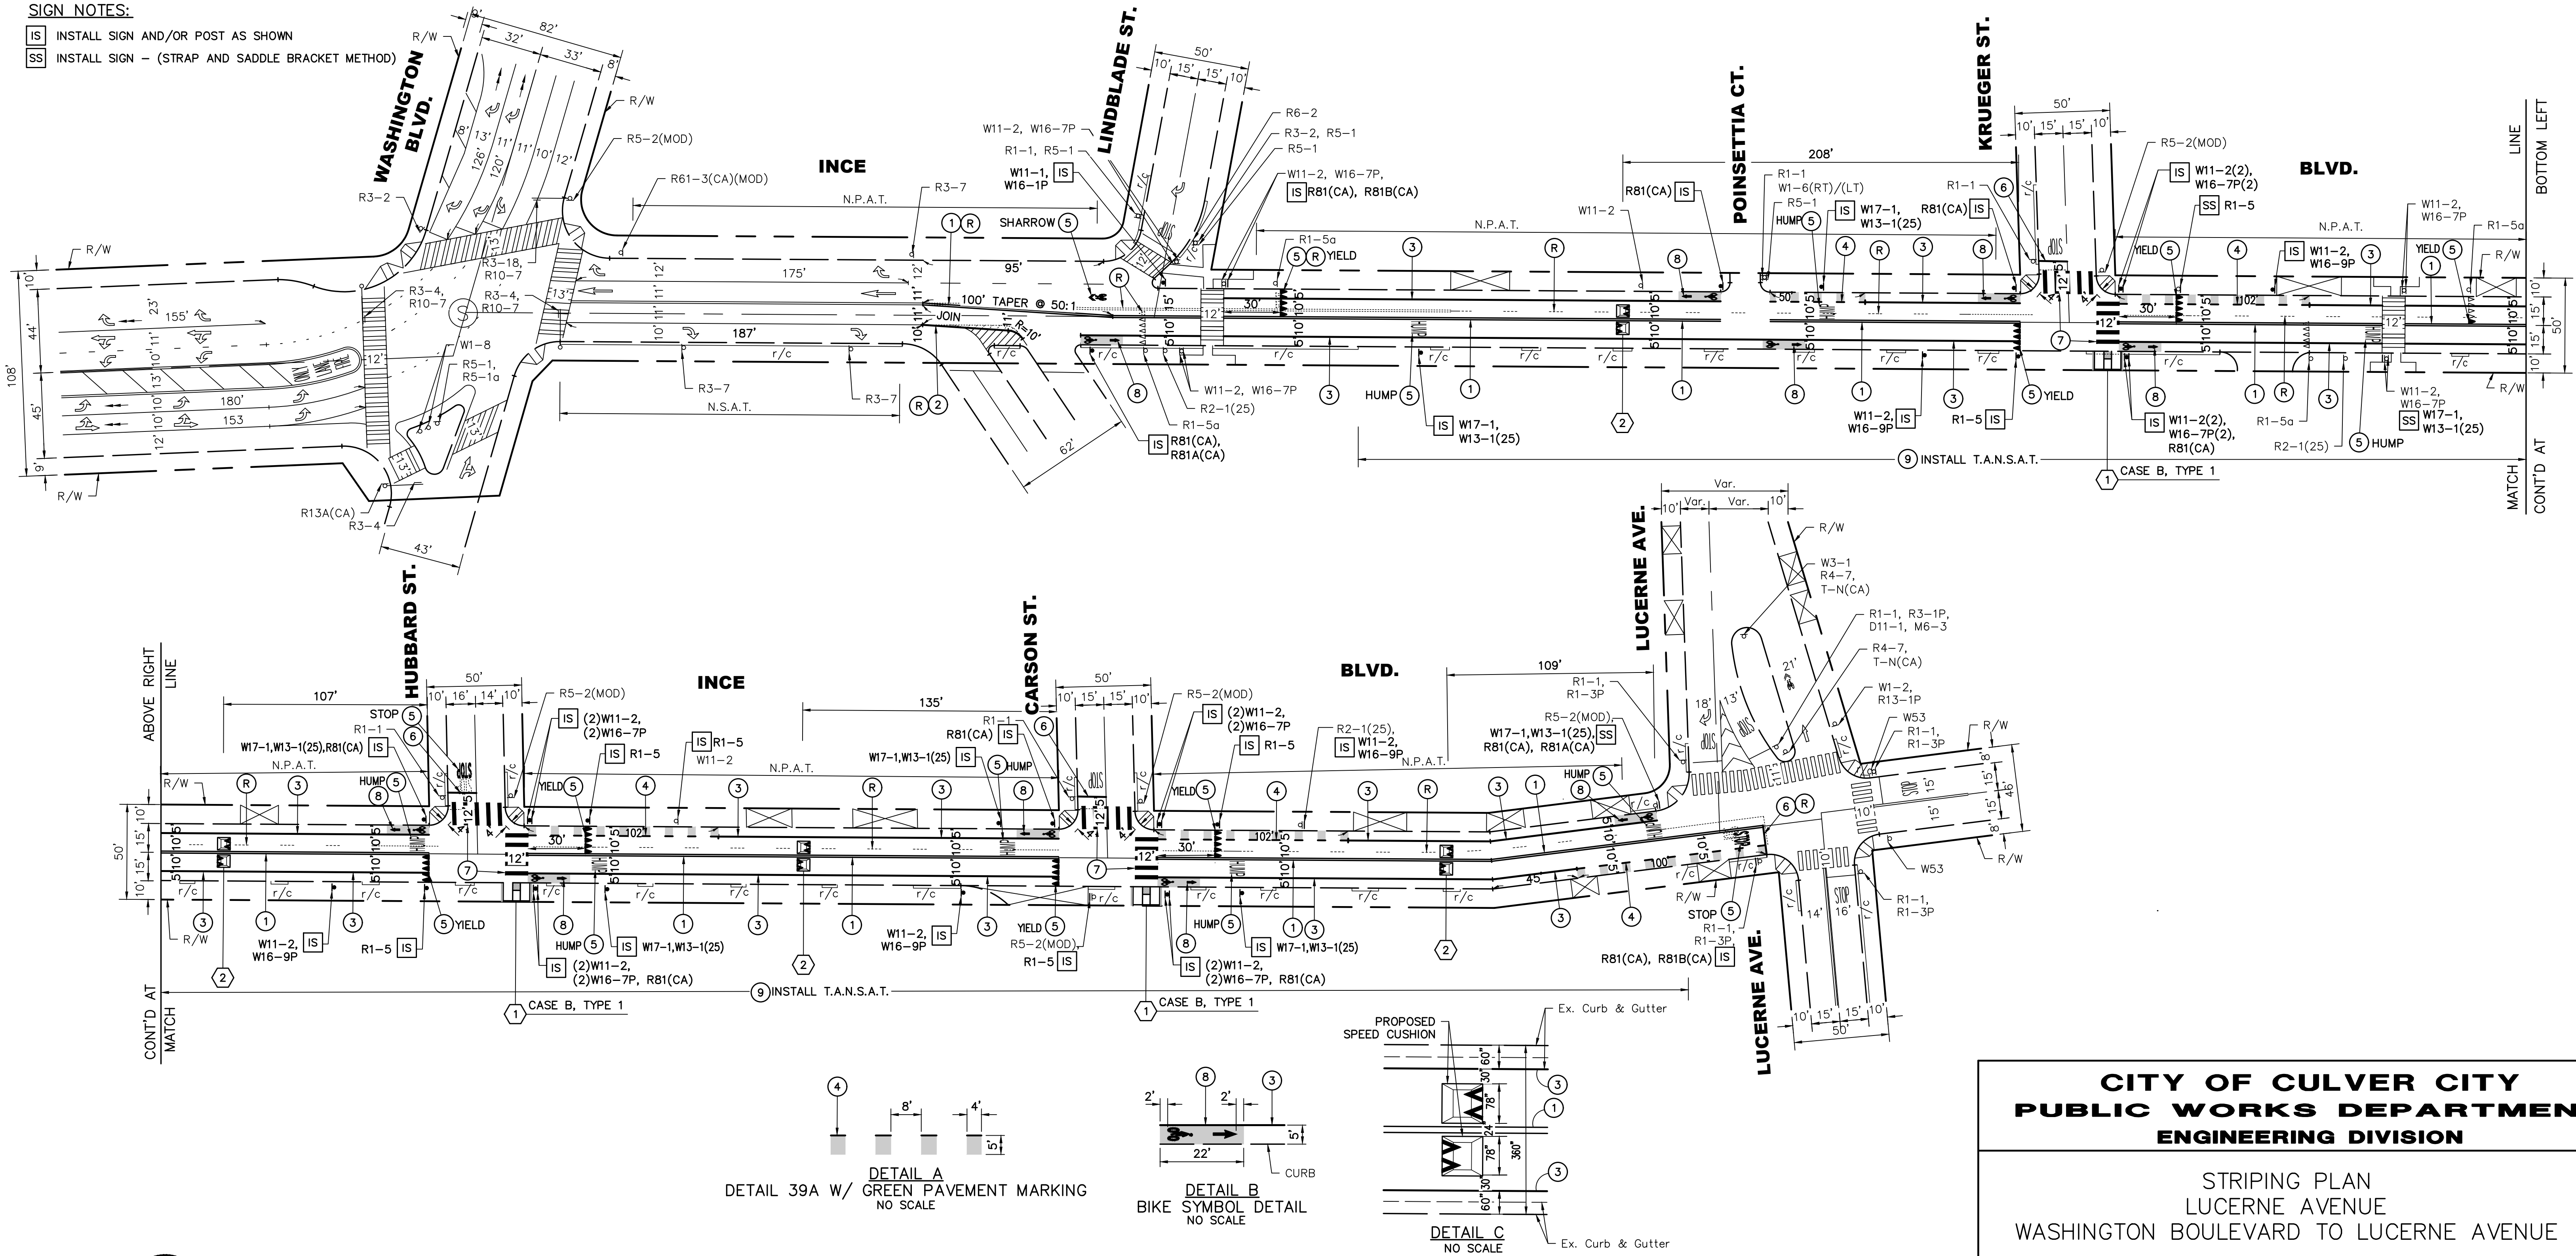

CITY OF CULVER CITY PUBLIC WORKS DEPARTMENT ENGINEERING DIVISION			
STRIPING PLAN LUCERNE AVENUE WASHINGTON BOULEVARD TO LUCERNE AVENUE			
DESIGNED BY GSC	DATE 6/19/19	SCALE HORIZ: 1"=40' VERT: N/A	CHECKED BY GABRIEL GARCIA
DRAWN BY JLG	DATE 6/19/19	PROJECT NUMBER	
FIELD BOOK REFERENCE			
Sheet 2 Of 6 Sheets			

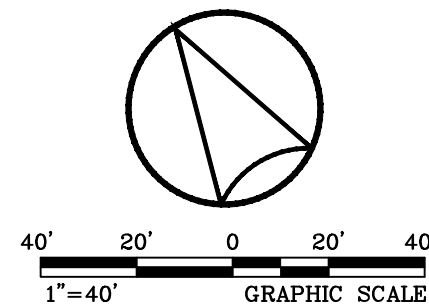

Plan Prepared By:



1100 Corporate Center Drive, Suite 201
Monterey Park, California 91754
Tel: (323) 260-4703 Fax: (323) 260-4705

Date

NO.

BY

APPR.


DATE

PLAN NO.

- PAVEMENT MARKING & STRIPING NOTES:**
*ALL STRIPING SHALL CONFORM TO THE CALTRANS STANDARD PLANS (LATEST EDITION)
- 1 INSTALL 12" WHITE LIMIT LINE/CROSSWALK.
 - 2 INSTALL WHITE CONTINENTAL CROSSWALK PER LADOT STD. DWG. S-481.1.
 - 3 INSTALL PAVEMENT MARKING AS SHOWN ON PLAN.
 - 4 INSTALL TWO-WAY LEFT TURN LANE, DETAIL 32.
 - R REMOVE CONFLICTING STRIPING.

- SIGN NOTES**
- MH INSTALL SIGN - (MAST-ARM HANGER METHOD)
 - IS INSTALL SIGN AND/OR POST AS SHOWN


- LEGEND**
- 1. = EXISTING STRIPING & MARKINGS TO REMAIN.
 = EXISTING STRIPING & MARKINGS TO BE REMOVED.
 = PROPOSED STRIPING & MARKINGS.
 - 2. = EXISTING SIGN AND POST.
 = EXISTING SIGN AND POST TO BE REMOVED OR RELOCATED.
 = PROPOSED SIGN AND POST.
 - 3. = EXISTING RED CURB MARKINGS TO REMAIN.
 = EXISTING RED CURB MARKINGS TO BE REMOVED.
 = PROPOSED RED CURB MARKINGS.
 - 4. = SIGNALIZED INTERSECTION.

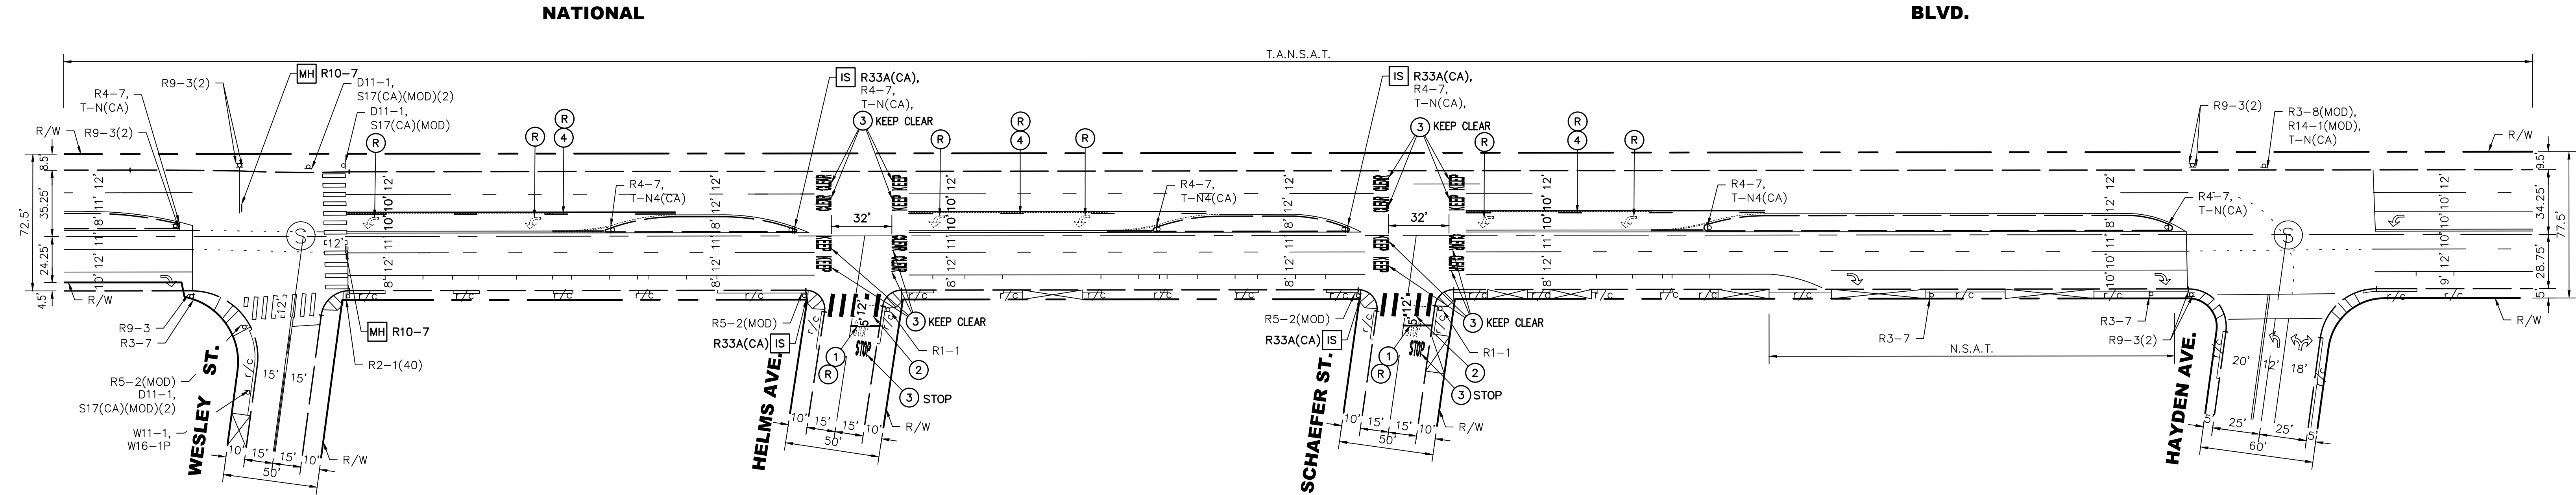


SIGN LEGEND:



R33A(CA)

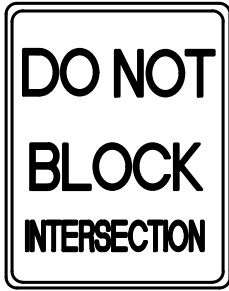

R10-7

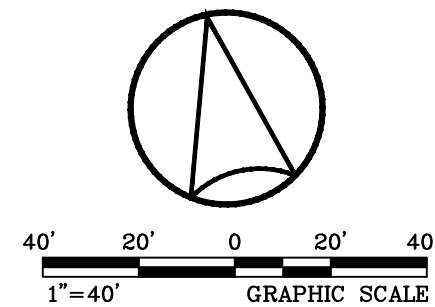

Plan Prepared By:



1100 Corporate Center Drive, Suite 201
Monterey Park, California 91754
Tel: (323) 260-4703 Fax: (323) 260-4705

Date

**CITY OF CULVER CITY
PUBLIC WORKS DEPARTMENT
ENGINEERING DIVISION**



**STRIPING PLAN
NATIONAL BOULEVARD
WESLEY STREET TO HAYDEN AVENUE**

DESIGNED BY GSC	DATE 6/19/19	SCALE HORIZ: 1"=40' VERT: N/A	CHECKED BY GABRIEL GARCIA	DATE
DRAWN BY JLG	DATE 6/19/19	PROJECT NUMBER		
FIELD BOOK REFERENCE				
Sheet <u>3</u> Of <u>6</u> Sheets				

PLAN NO. _____

- PAVEMENT MARKING & STRIPING NOTES:**
*ALL STRIPING SHALL CONFORM TO THE CALTRANS STANDARD PLANS (LATEST EDITION)
- 1 INSTALL DOUBLE YELLOW STRIPING, DETAIL 22.
 - 2 INSTALL MEDIAN ISLAND STRIPING, DETAIL 29.
 - 3 INSTALL LEFT EDGE STRIPING LINE, DETAIL 25 @ 1' OFF.
 - 4 INSTALL 12" YELLOW DIAGONAL @ 20' SPACING.
 - 5 INSTALL CENTERLINE STRIPING, DETAIL 2.
 - 6 INSTALL 12" WHITE LIMIT LINE.
 - 7 INSTALL WHITE CONTINENTAL CROSSWALK PER LADOT STD. DWG. S-481.1. AND DETAIL "B" SHOWN HEREON.
 - 8 INSTALL PAVEMENT MARKING AS SHOWN ON PLAN.
 - R REMOVE CONFLICTING STRIPING.

- SIGN NOTES:**
- IS INSTALL SIGN AND/OR POST AS SHOWN
 - SS INSTALL SIGN - (STRAP AND SADDLE BRACKET METHOD)
 - R REMOVE ROADSIDE SIGN
 - 1 REMOVE EXISTING R1-1 & R1-3P SIGNS AND SIGN POST. INSTALL R1-1 ENHANCED LED SIGN AND R1-3P ON CALTRANS TYPE 1-A(14') POLE PER DETAIL "A".
- CIVIL CONSTRUCTION NOTES:**
- 1 CONSTRUCT TEMPORARY CURB EXTENSION OR TRAFFIC CIRCLE, SEE SHEET 5 OF 6 FOR ADDITIONAL COMMENTS.

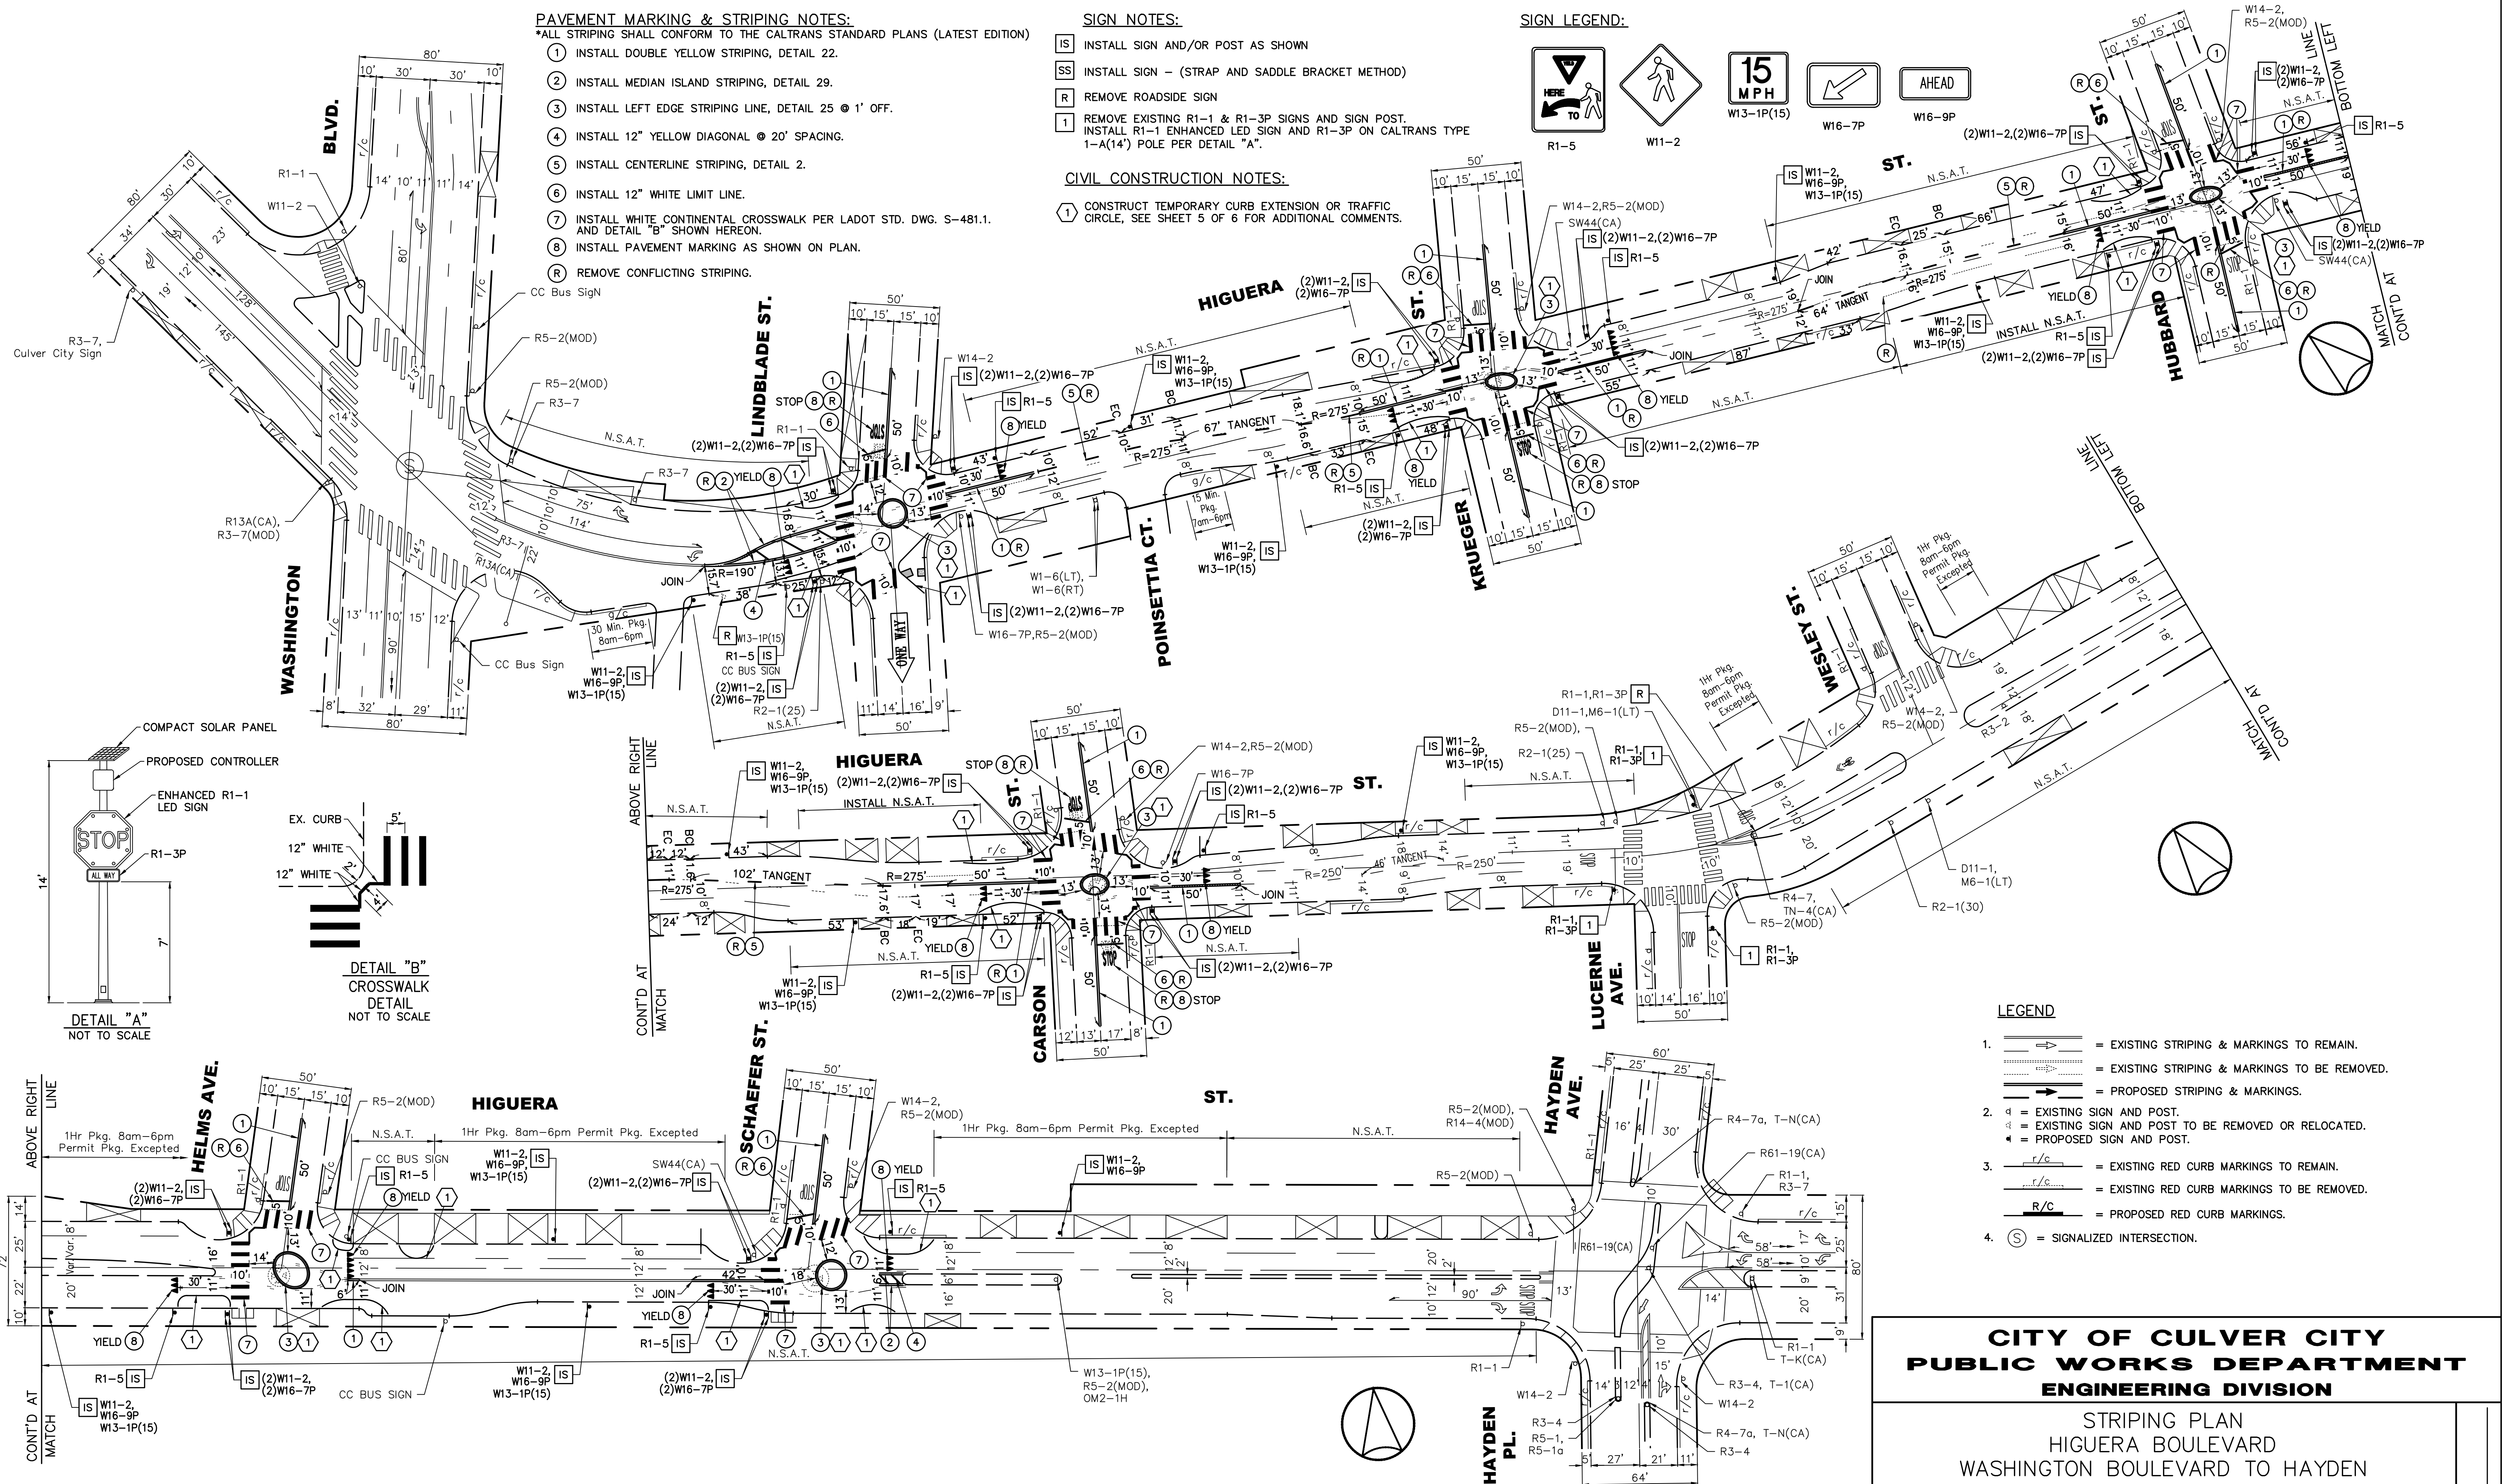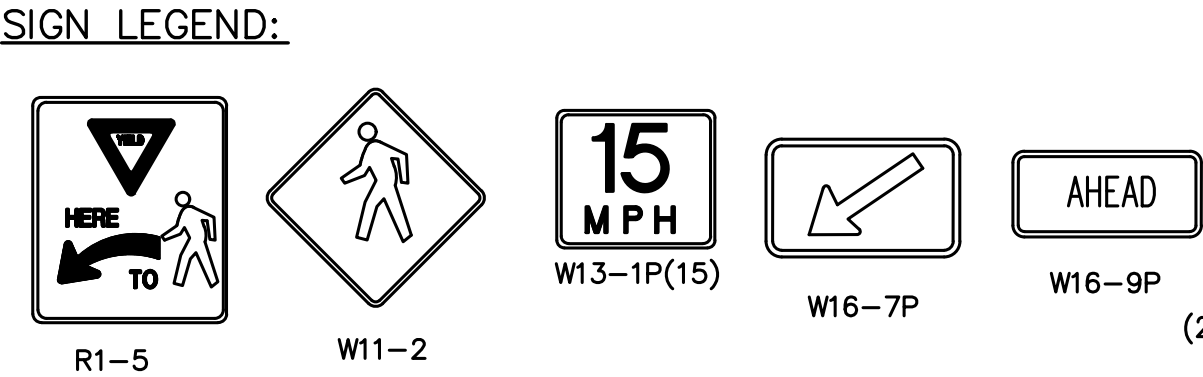

- LEGEND**
- 1. = EXISTING STRIPING & MARKINGS TO REMAIN.
 - = EXISTING STRIPING & MARKINGS TO BE REMOVED.
 - = PROPOSED STRIPING & MARKINGS.
 - 2. = EXISTING SIGN AND POST.
 - = EXISTING SIGN AND POST TO BE REMOVED OR RELOCATED.
 - = PROPOSED SIGN AND POST.
 - 3. = EXISTING RED CURB MARKINGS TO REMAIN.
 - = EXISTING RED CURB MARKINGS TO BE REMOVED.
 - = PROPOSED RED CURB MARKINGS.
 - 4. = SIGNALIZED INTERSECTION.

CITY OF CULVER CITY

PUBLIC WORKS DEPARTMENT

ENGINEERING DIVISION

STRIPING PLAN

HIGUERA BOULEVARD

WASHINGTON BOULEVARD TO HAYDEN

PLACE/HAYDEN AVENUE

DESIGNED BY	DATE	SCALE	CHECKED BY	DATE
GSC	6/19/19	HORIZ: 1"=40'		
DRAWN BY	DATE	VERT: N/A		
JLG	6/19/19			
FIELD BOOK REFERENCE		PROJECT NUMBER		

Sheet 4 Of 6 Sheets

PLAN NO.

811

Know what's below.

Call before you dig.

REGISTERED PROFESSIONAL ENGINEER

GIUSEPPE S. CANOVIER

No. C79006

CIVIL

STATE OF CALIFORNIA

Plan Prepared By:

KOA

1100 Corporate Center Drive, Suite 201

Monterey Park, California 91754

Tel: (323) 260-4703 Fax: (323) 260-4705

Date

NO.

BY

APPR.


DATE

Lost/Retest: Wed Jun 19, 2019 - 5:11pm

Lost Plotted: Thu Aug 08, 2019 - 4:03pm

Plotted By: jguerra


Drawing: A:\2017\p71188 rancho higuera ntlp\Design\signing & striping\SS-01 Rancho Higuera.dwg

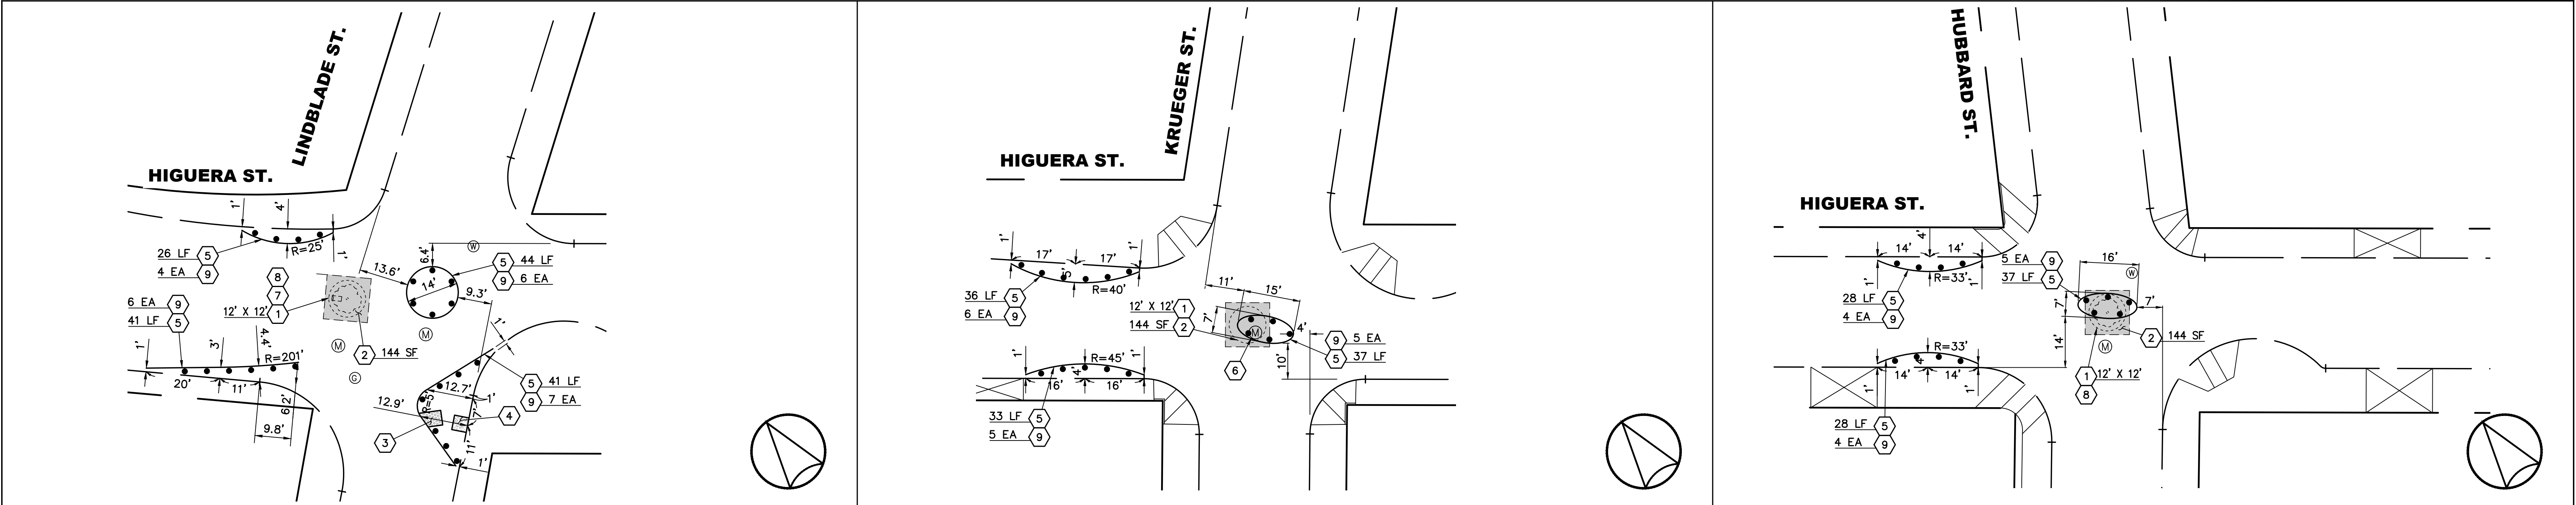


A TEMPORARY CURB DETAIL AT HIGUERA ST. & LINDBLADE ST.
1"=20'

B TEMPORARY CURB DETAIL AT HIGUERA ST. & KRUEGER ST.
1"=20'


C TEMPORARY CURB DETAIL AT HIGUERA ST. & HUBBARD ST.
1"=20'

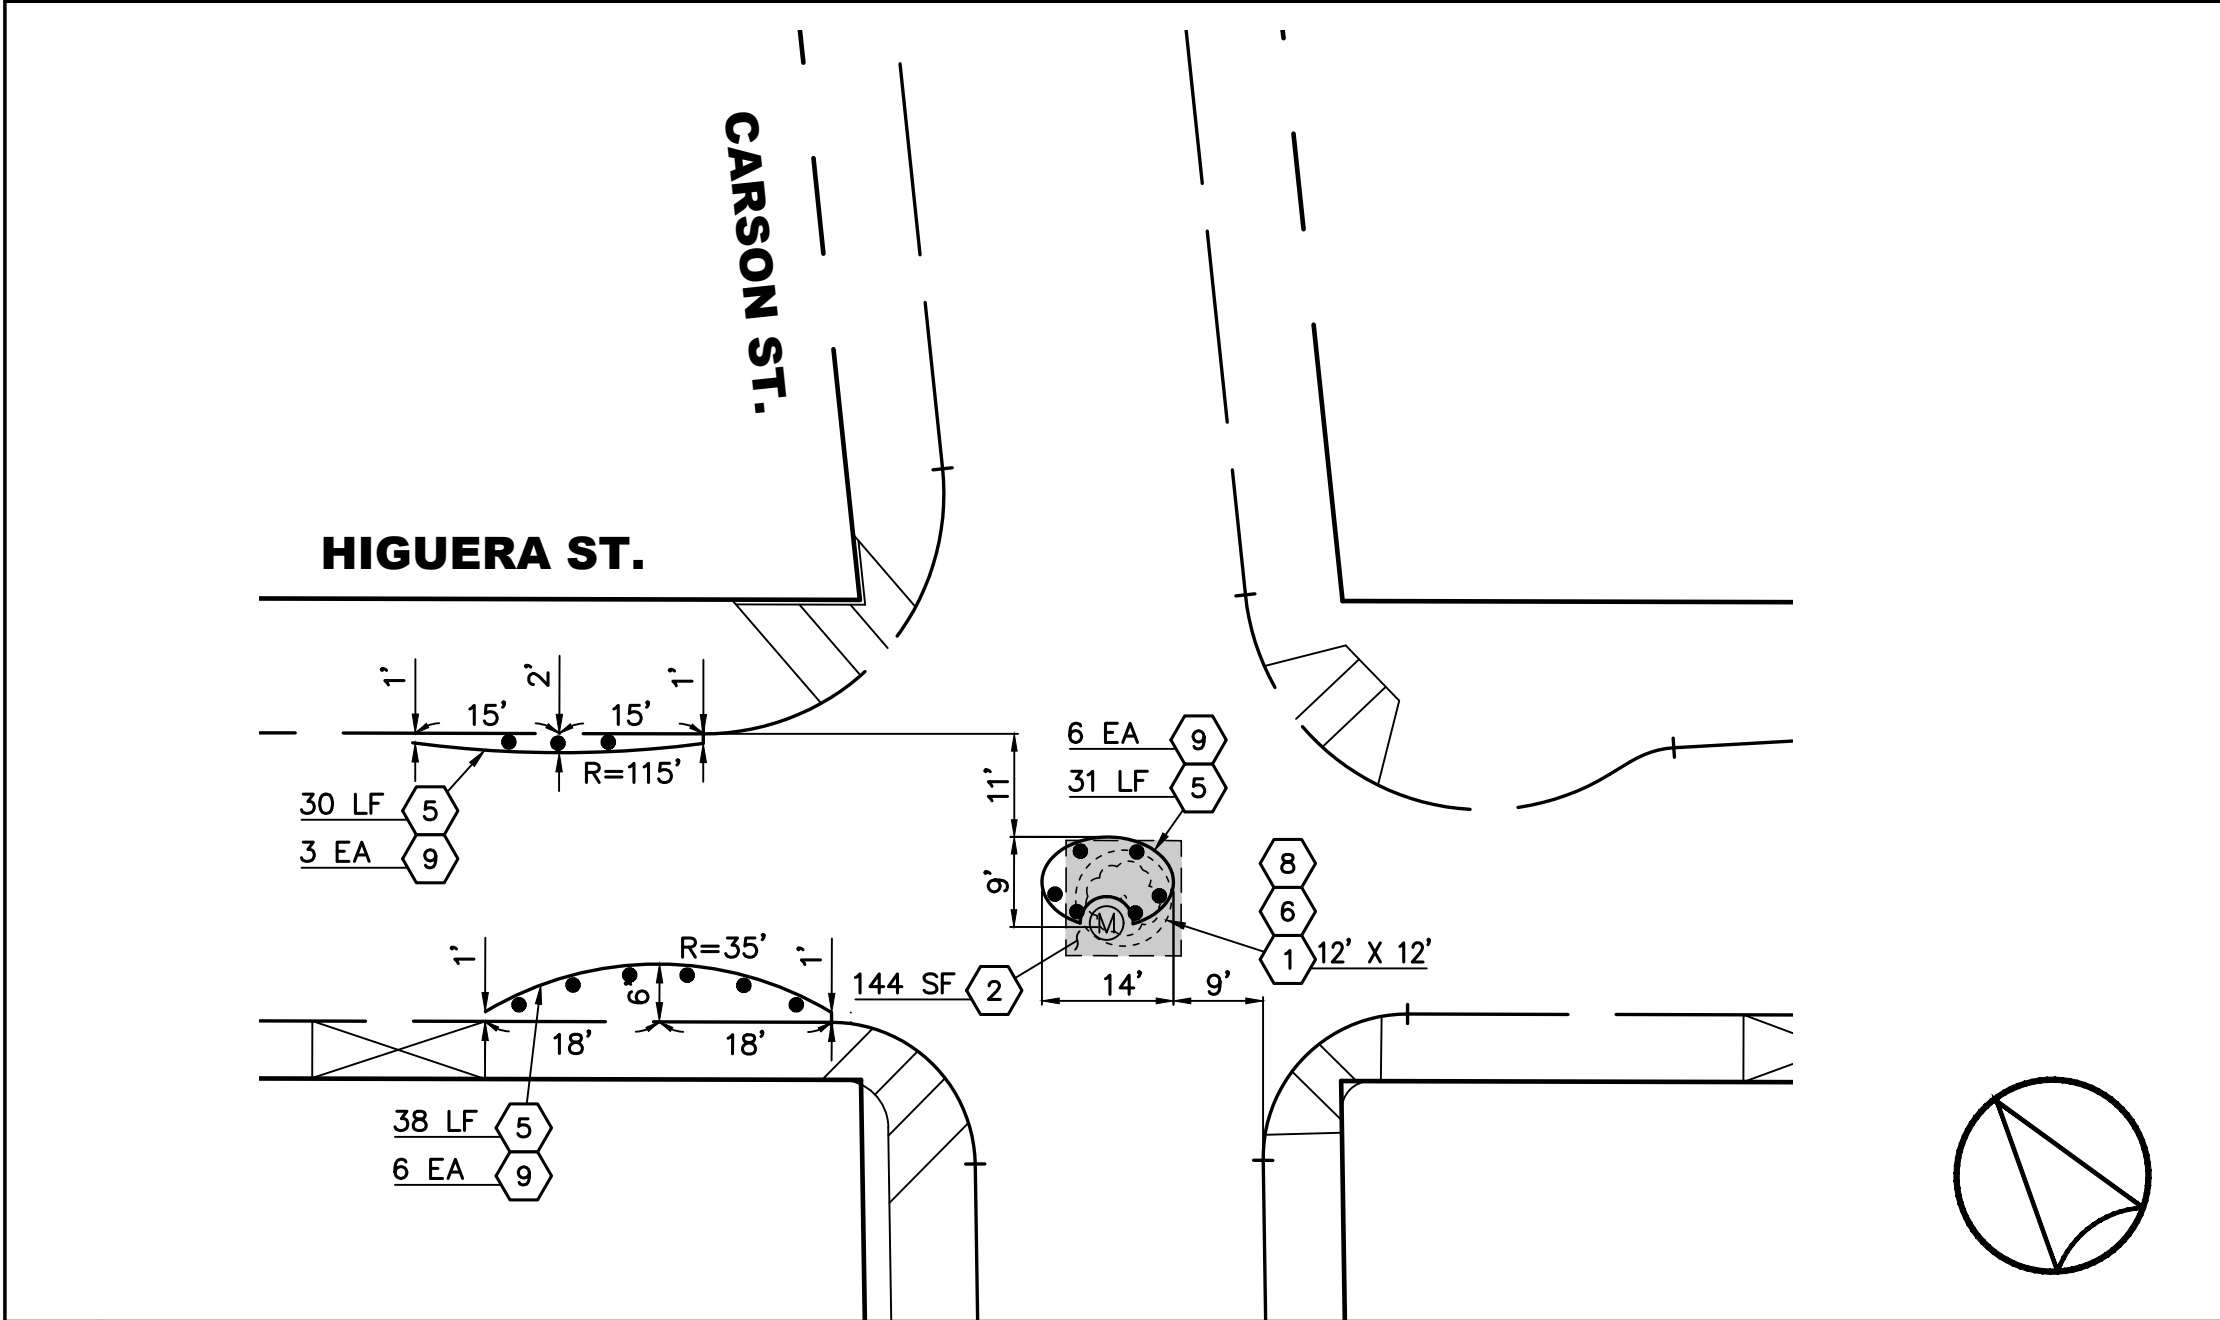

D TEMPORARY CURB DETAIL AT HIGUERA ST. & CARSON ST.
1"=20'

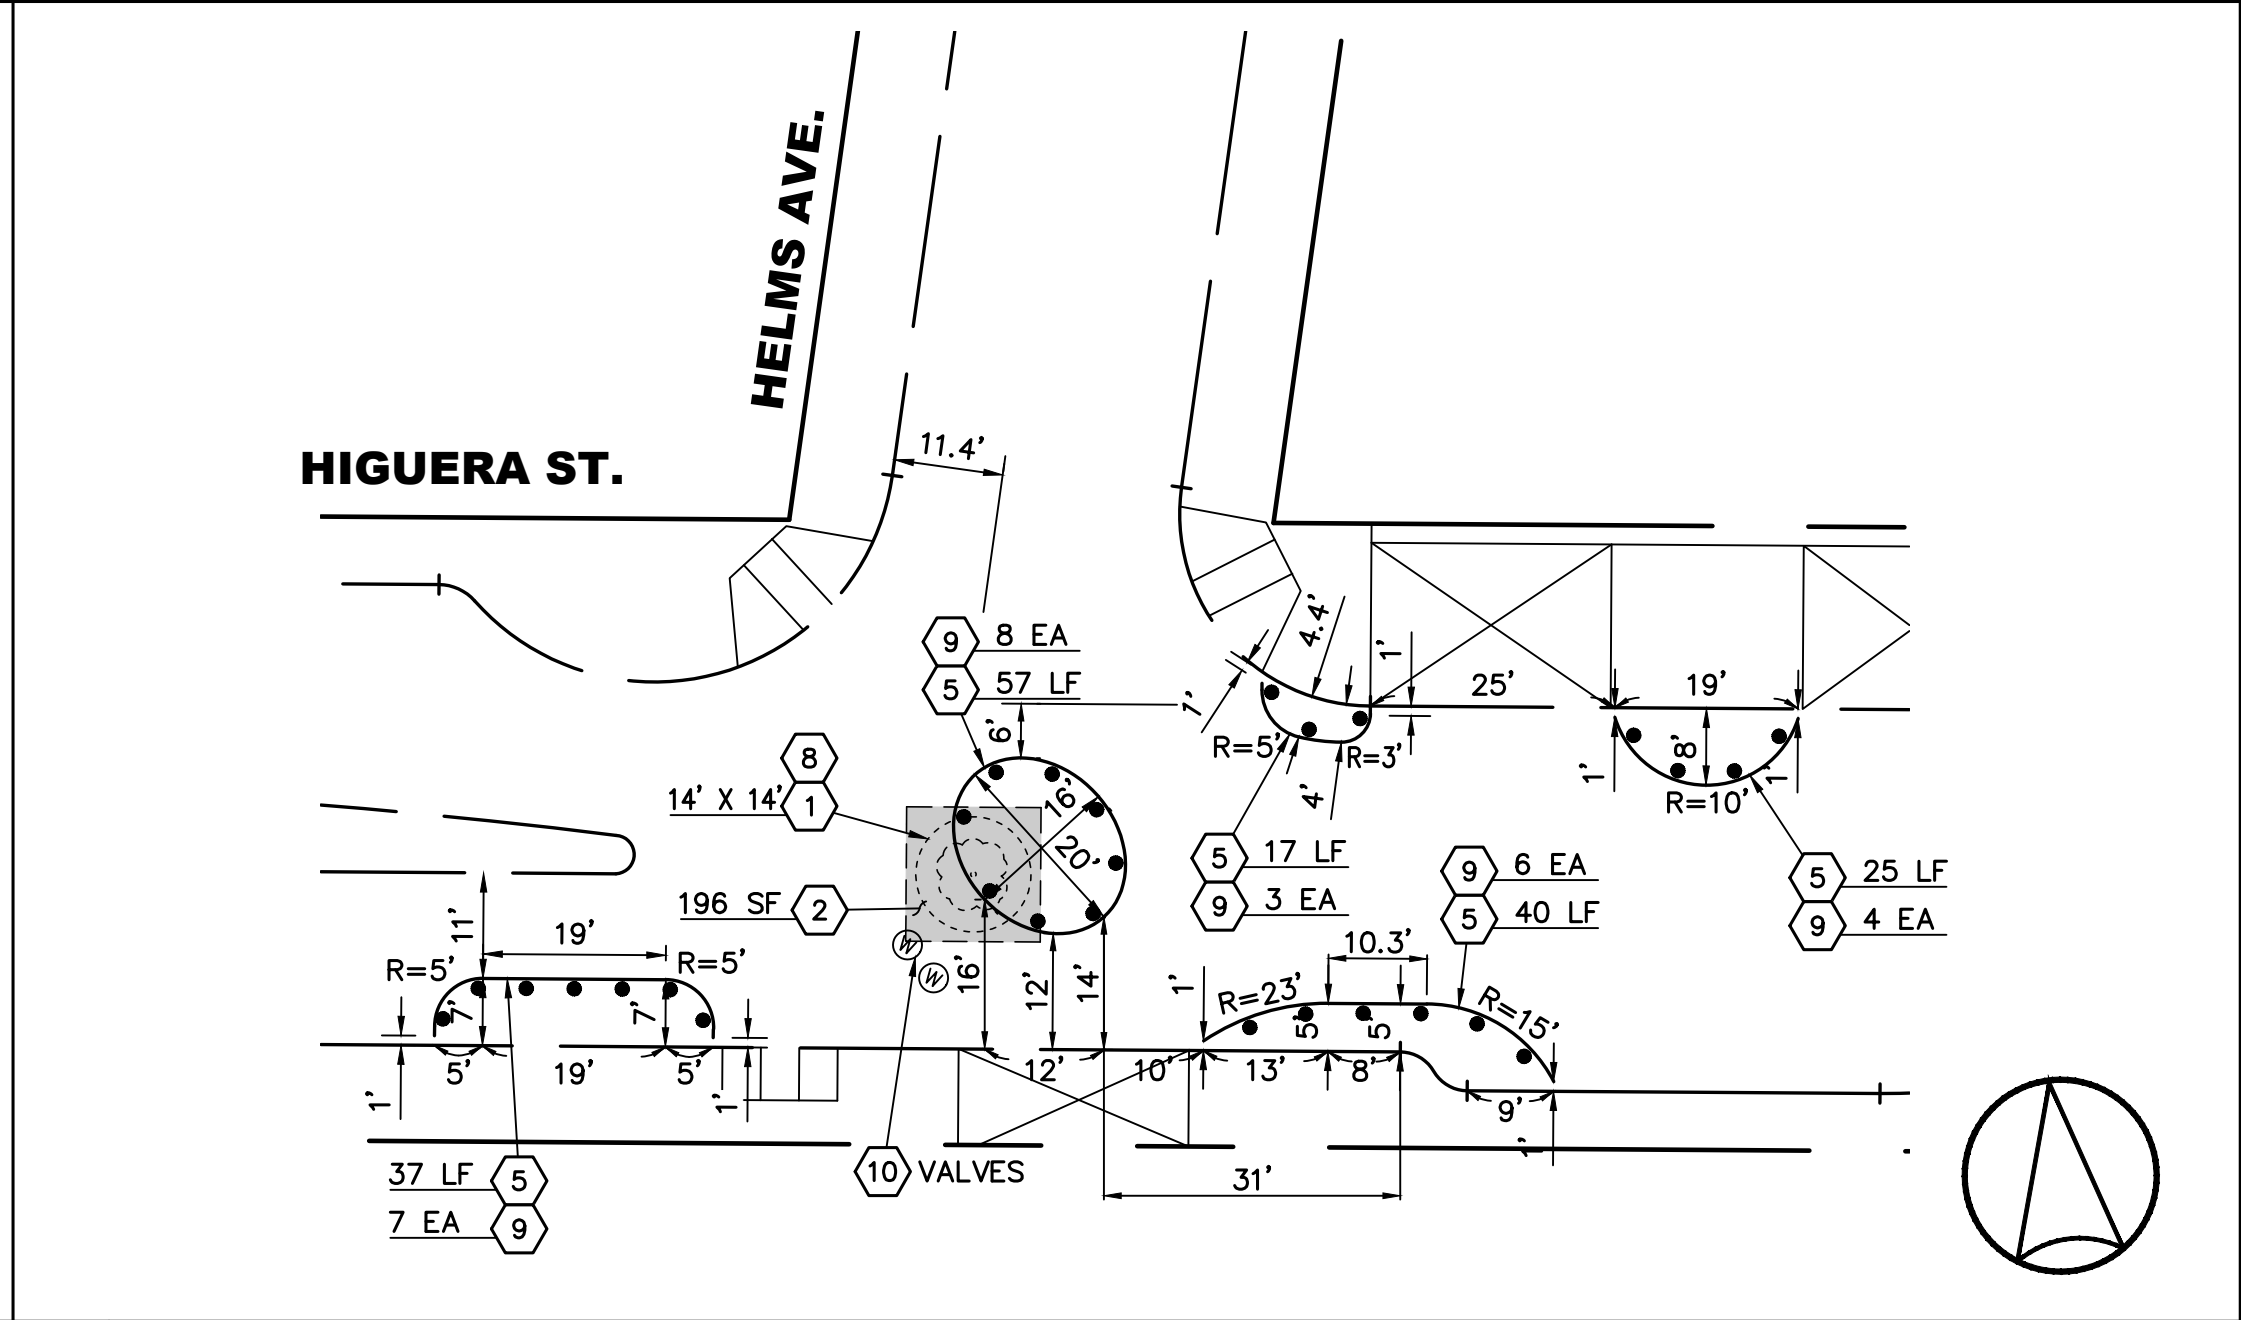

E TEMPORARY CURB DETAIL AT HIGUERA ST. & HELMS AVE.
1"=20'

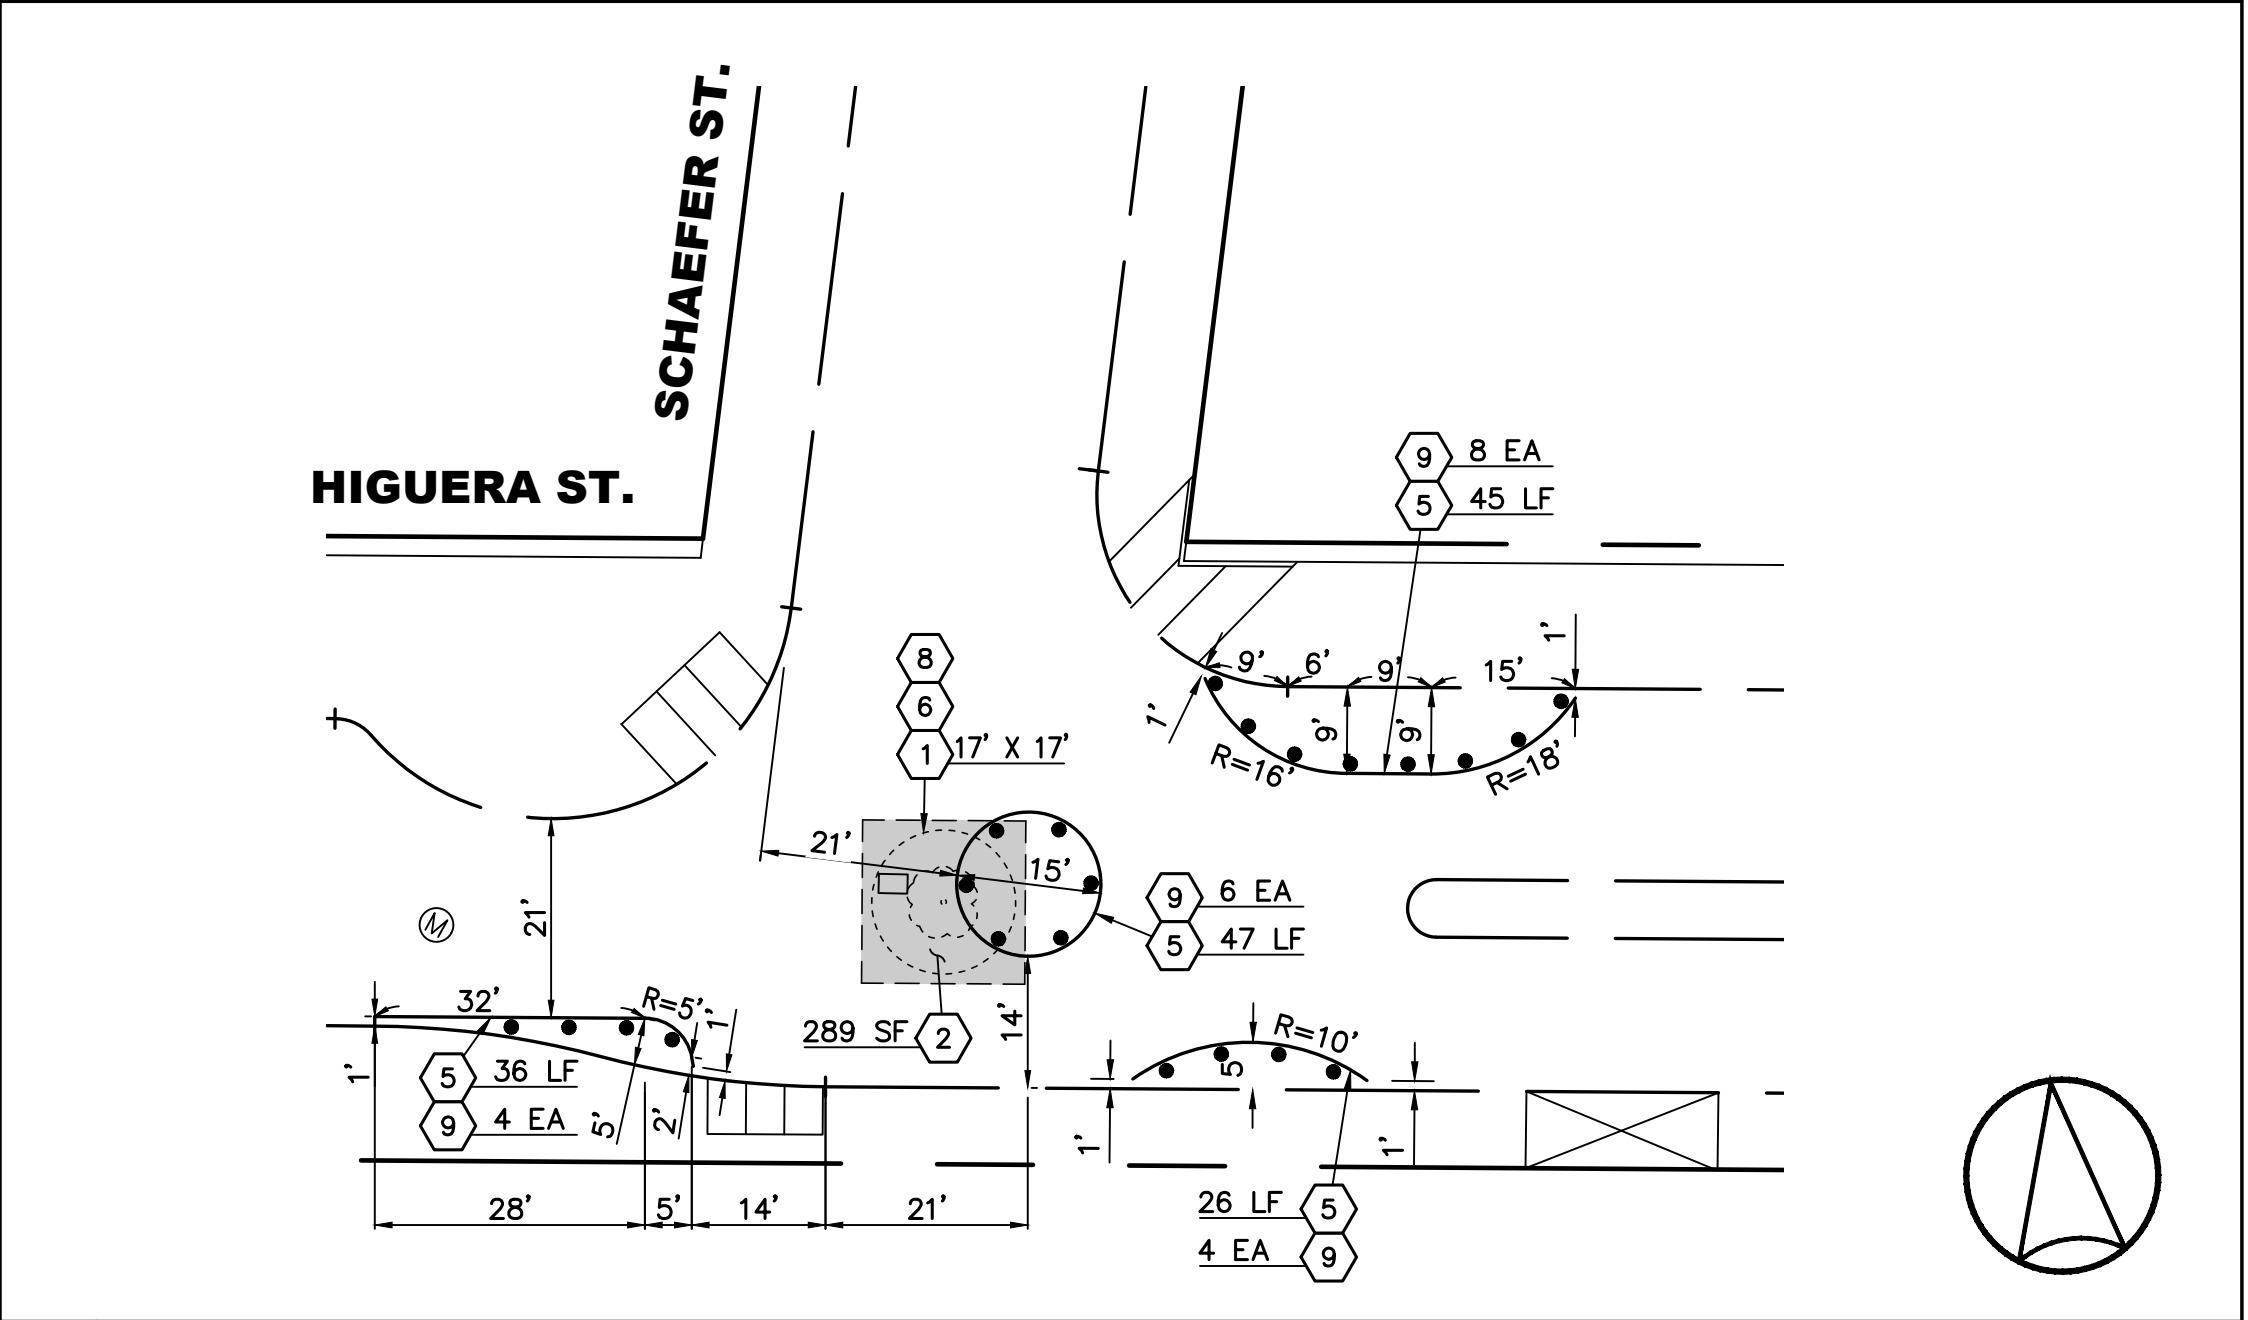

F TEMPORARY CURB DETAIL AT HIGUERA ST. & SCHAEFER ST.
1"=20'

CIVIL CONSTRUCTION NOTES:

- 1 REMOVAL LIMIT. SAWCUT CONCRETE, ASPHALT, AND OTHER HARDSCAPE SURFACES AND REMOVE TO THE LIMITS SHOWN ON THIS PLAN. ALL REMOVALS SHALL BE DISPOSED OF BY THE CONTRACTOR. CONTRACTOR SHALL VERIFY EXACT LIMITS OF CONSTRUCTION WITH FIELD ENGINEER IN THE FIELD.
- 2 CONSTRUCT 8" ASPHALT PAVEMENT (TYPE B-PG 64-10) OVER 10" CMB.
- 3 INSTALL 3'x4' DETECTABLE WARNING SURFACE ON EXISTING PAVEMENT PER THE DIRECTION OF THE FIELD ENGINEER.
- 4 CONSTRUCT ADA COMPLIANT ASPHALT CONCRETE RAMP. CONTRACTOR SHALL INSTALL PVC DRAINAGE PIPE IN GUTTER AT FLOWLINE TO MAINTAIN POSITIVE DRAINAGE.
- 5 INSTALL 6" ENGINEERED RUBBER CURB (RUBBER FORM OR CITY APPROVED EQUAL).
- 6 ADJUST MANHOLE/VAULT TO GRADE.
- 7 CONTRACTOR SHALL REMOVE EXISTING LIGHTING ENCLOSURE, DISCONNECT WIRES, AND CAP ENDS. REMOVE EXISTING PULL BOX AND INSTALL TRAFFIC RATED PULL BOX AT NEW ASPHALT PAVEMENT GRADE.
- 8 CONTRACTOR SHALL REMOVE EXISTING TREE AND PLACE IN TEMPORARY TREE BOX. ROOT PRUNING EXTENTS, ROOT BALL, AND BOX SIZE SHALL BE COORDINATED WITH THE CITY ARBORIST PRIOR TO TREE REMOVAL.
- 9 INSTALL K71 BOLLARD @ 5' SPACING 1' BEHIND RUBBER CURB
- 10 PROTECT IN PLACE.

LEGEND:

PROPOSED ASPHALT CONCRETE PAVEMENT



Plan Prepared By:



1100 Corporate Center Drive, Suite 201
Monterey Park, California 91754
Tel: (323) 260-4703 Fax: (323) 260-4705

Date

NO.

BY

APPR.

DATE

Sheet 5 Of 6 Sheets

CITY OF CULVER CITY PUBLIC WORKS DEPARTMENT ENGINEERING DIVISION			
DETAIL SHEET HIGUERA BOULEVARD WASHINGTON BOULEVARD TO HAYDEN PLACE/HAYDEN AVENUE			
DESIGNED BY GSC	DATE 6/19/19	SCALE HORIZ: 1"=20' VERT: N/A	CHECKED BY DATE
DRAWN BY JLG	DATE 6/19/19	PROJECT NUMBER	GABRIEL GARCIA
FIELD BOOK REFERENCE			

PLAN NO.




PAVEMENT MARKING & STRIPING NOTES:
*ALL STRIPING SHALL CONFORM TO THE CALTRANS STANDARD PLANS (LATEST EDITION)

1. INSTALL PAVEMENT MARKING AS SHOWN ON PLAN.

CIVIL CONSTRUCTION NOTES:

1. INSTALL RUBBERFORM RF-SC6668 (OR APPROVED EQUAL) RUBBER SPEED CUSHION PER DETAIL "A" SHOWN HEREON.
2. INSTALL RUBBERFORM RF-SC6668 (OR APPROVED EQUAL) RUBBER SPEED CUSHION PER DETAIL "B" SHOWN HEREON.

SIGN LEGEND:

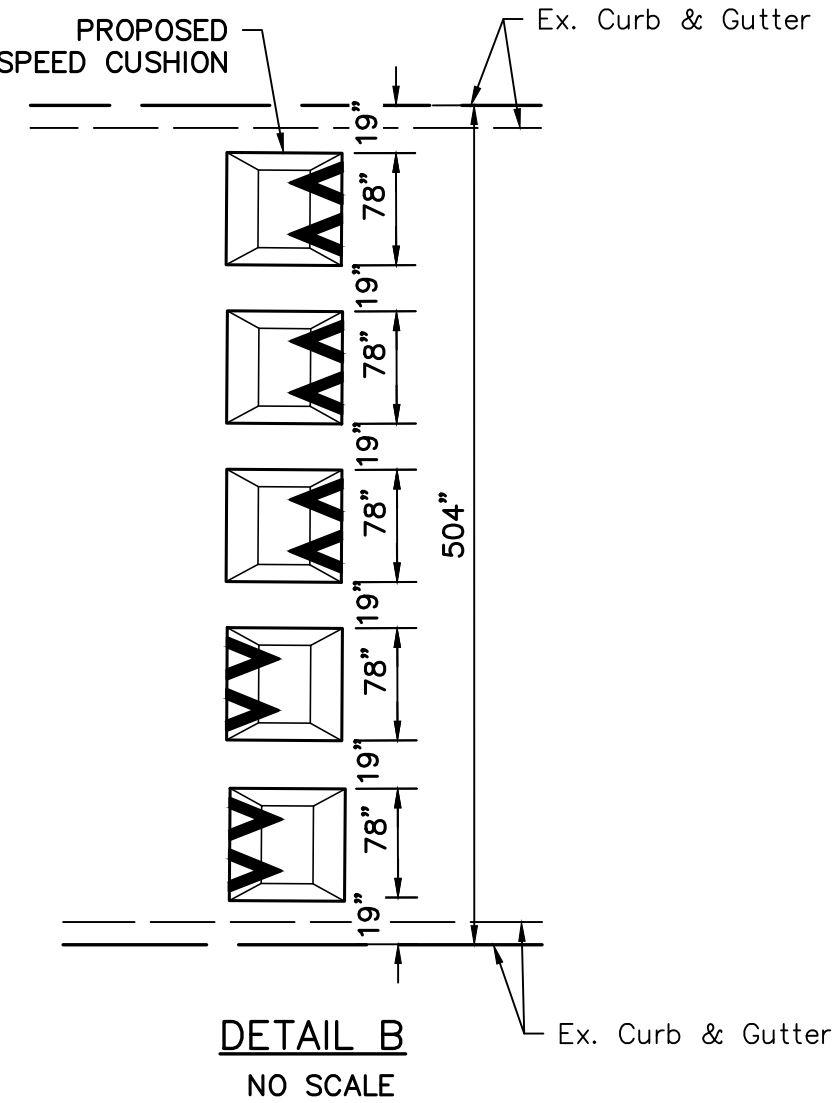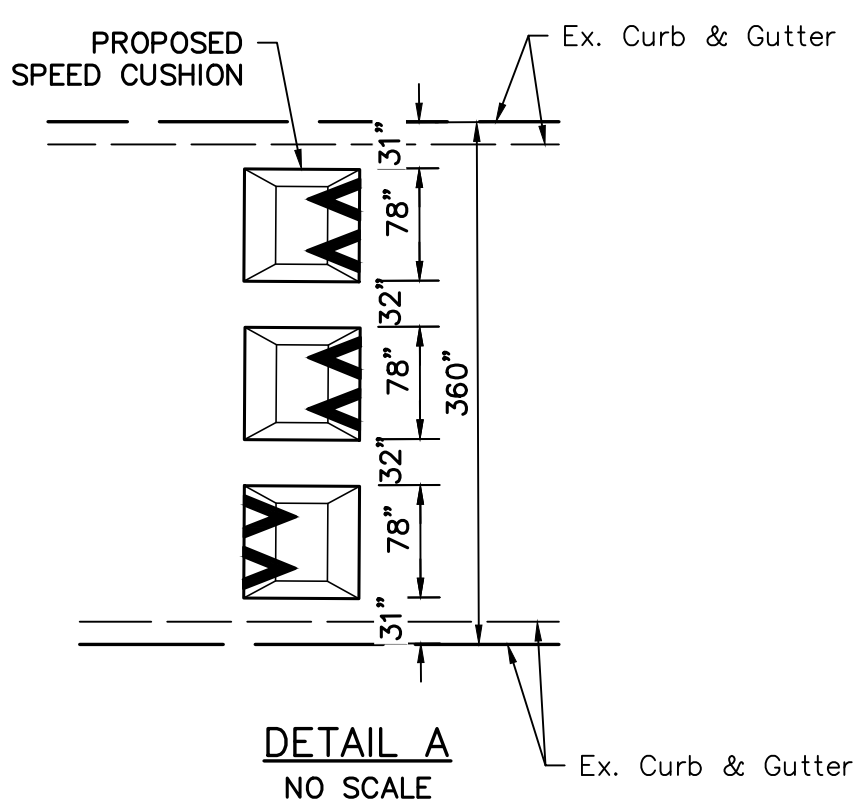
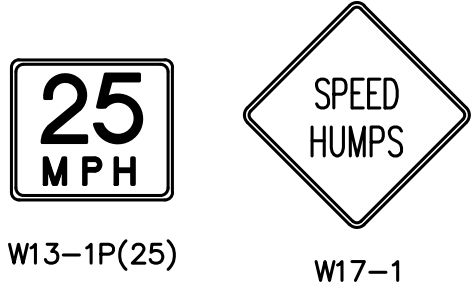


SIGN NOTES

- IS INSTALL SIGN AND/OR POST AS SHOWN
- SS INSTALL SIGN - (STRAP & SADDLE BRACKET METHOD)

LEGEND

1. = EXISTING STRIPING & MARKINGS TO REMAIN.
- = EXISTING STRIPING & MARKINGS TO BE REMOVED.
- = PROPOSED STRIPING & MARKINGS.
2. = EXISTING SIGN AND POST.
- = EXISTING SIGN AND POST TO BE REMOVED OR RELOCATED.
- = PROPOSED SIGN AND POST.
3. = EXISTING RED CURB MARKINGS TO REMAIN.
- = EXISTING RED CURB MARKINGS TO BE REMOVED.
- = PROPOSED RED CURB MARKINGS.
4. = SIGNALIZED INTERSECTION.

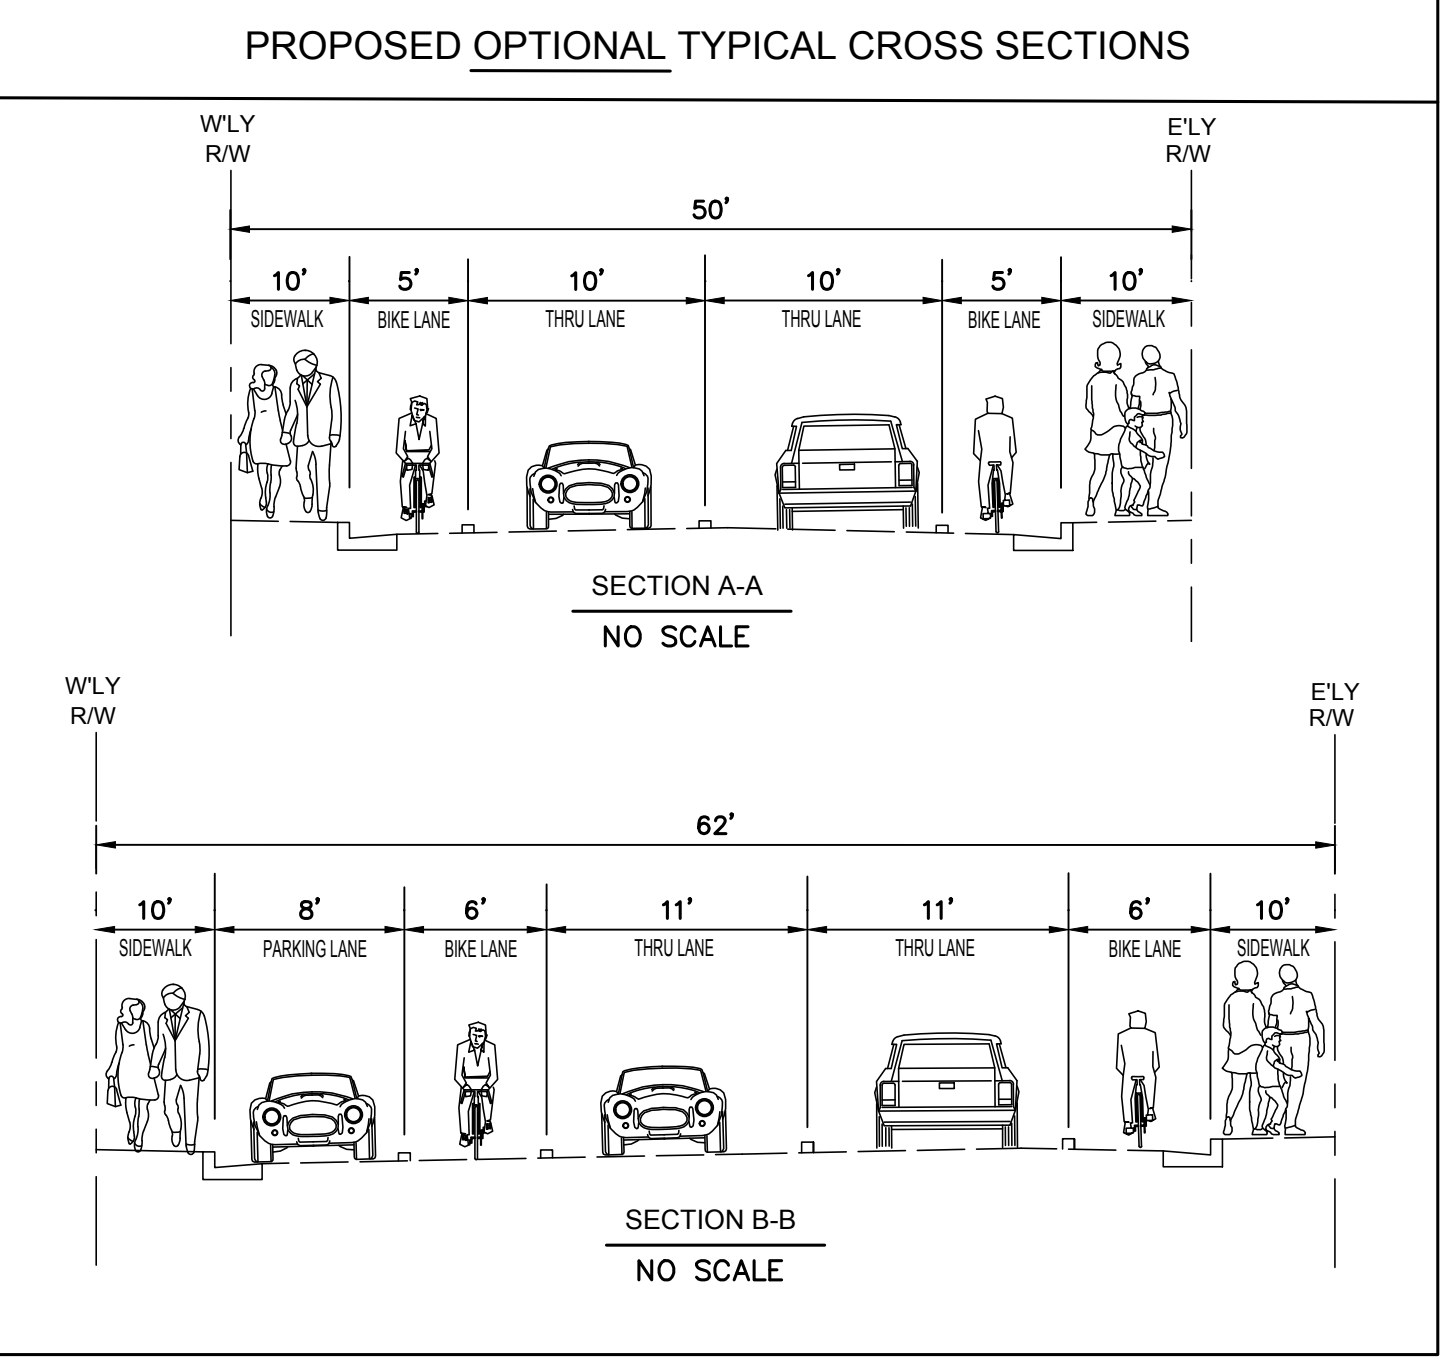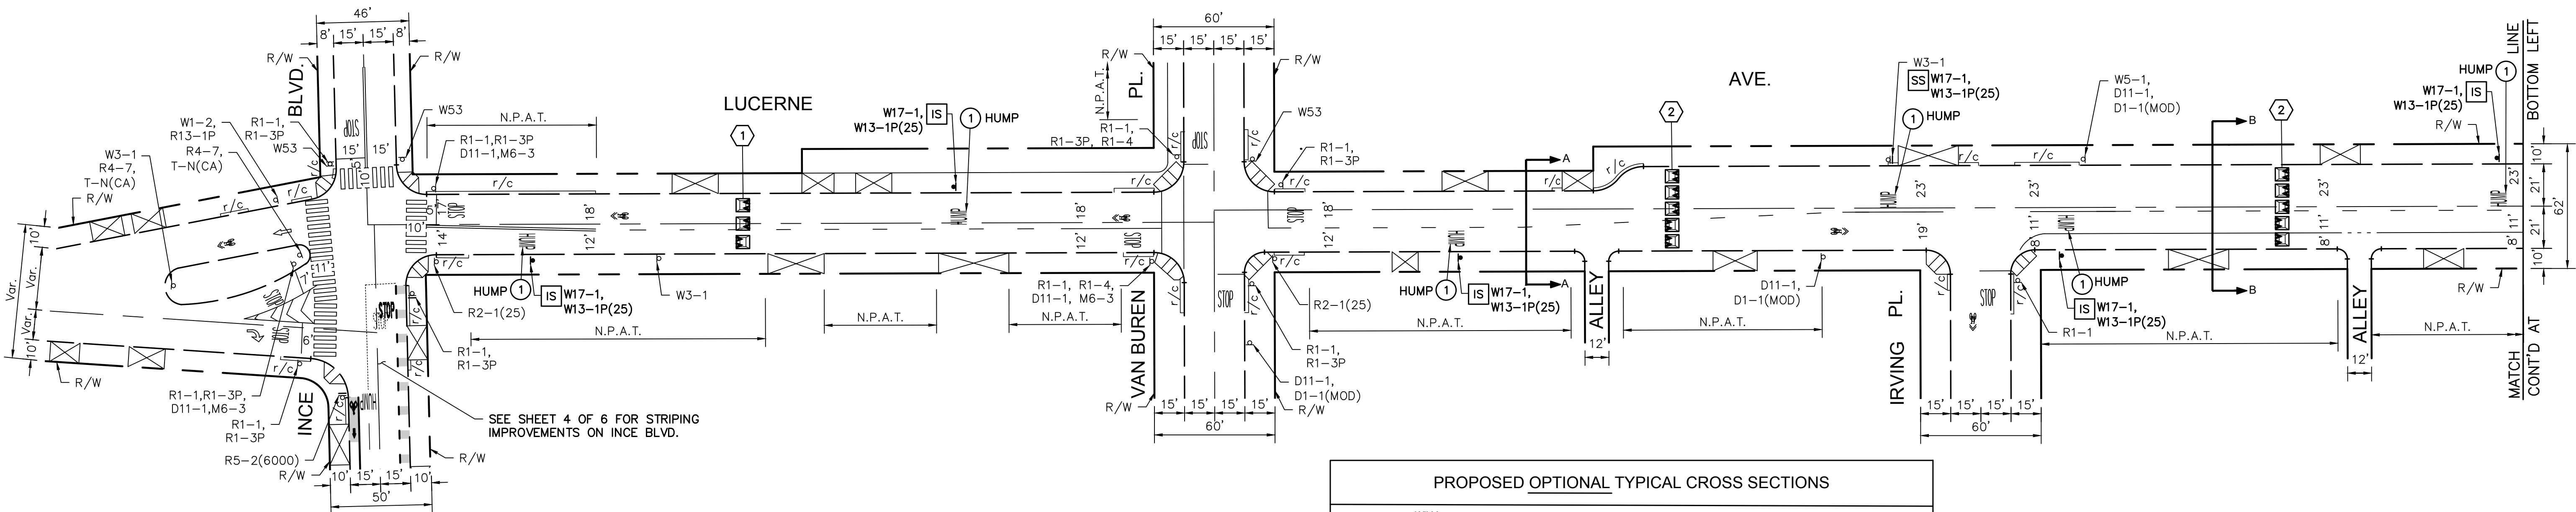


CITY OF CULVER CITY
PUBLIC WORKS DEPARTMENT
ENGINEERING DIVISION

STRIPING PLAN
LUCERNE AVENUE
INCE BOULEVARD TO DUQUESNE AVENUE

DESIGNED BY GSC	DATE 6/19/19	SCALE HORIZ: 1"=40' VERT: N/A	CHECKED BY GABRIEL GARCIA	DATE
DRAWN BY JLG	DATE 6/19/19	PROJECT NUMBER		
FIELD BOOK REFERENCE				

Sheet 6 Of 6 Sheets

PLAN NO.

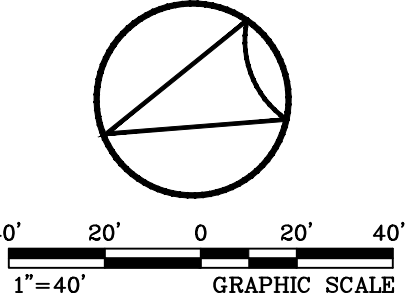

Plan Prepared By:

Date

1100 Corporate Center Drive, Suite 201
Monterey Park, California 91754
Tel: (323) 260-4703 Fax: (323) 260-4705

NO.	BY	APPR.	DATE