


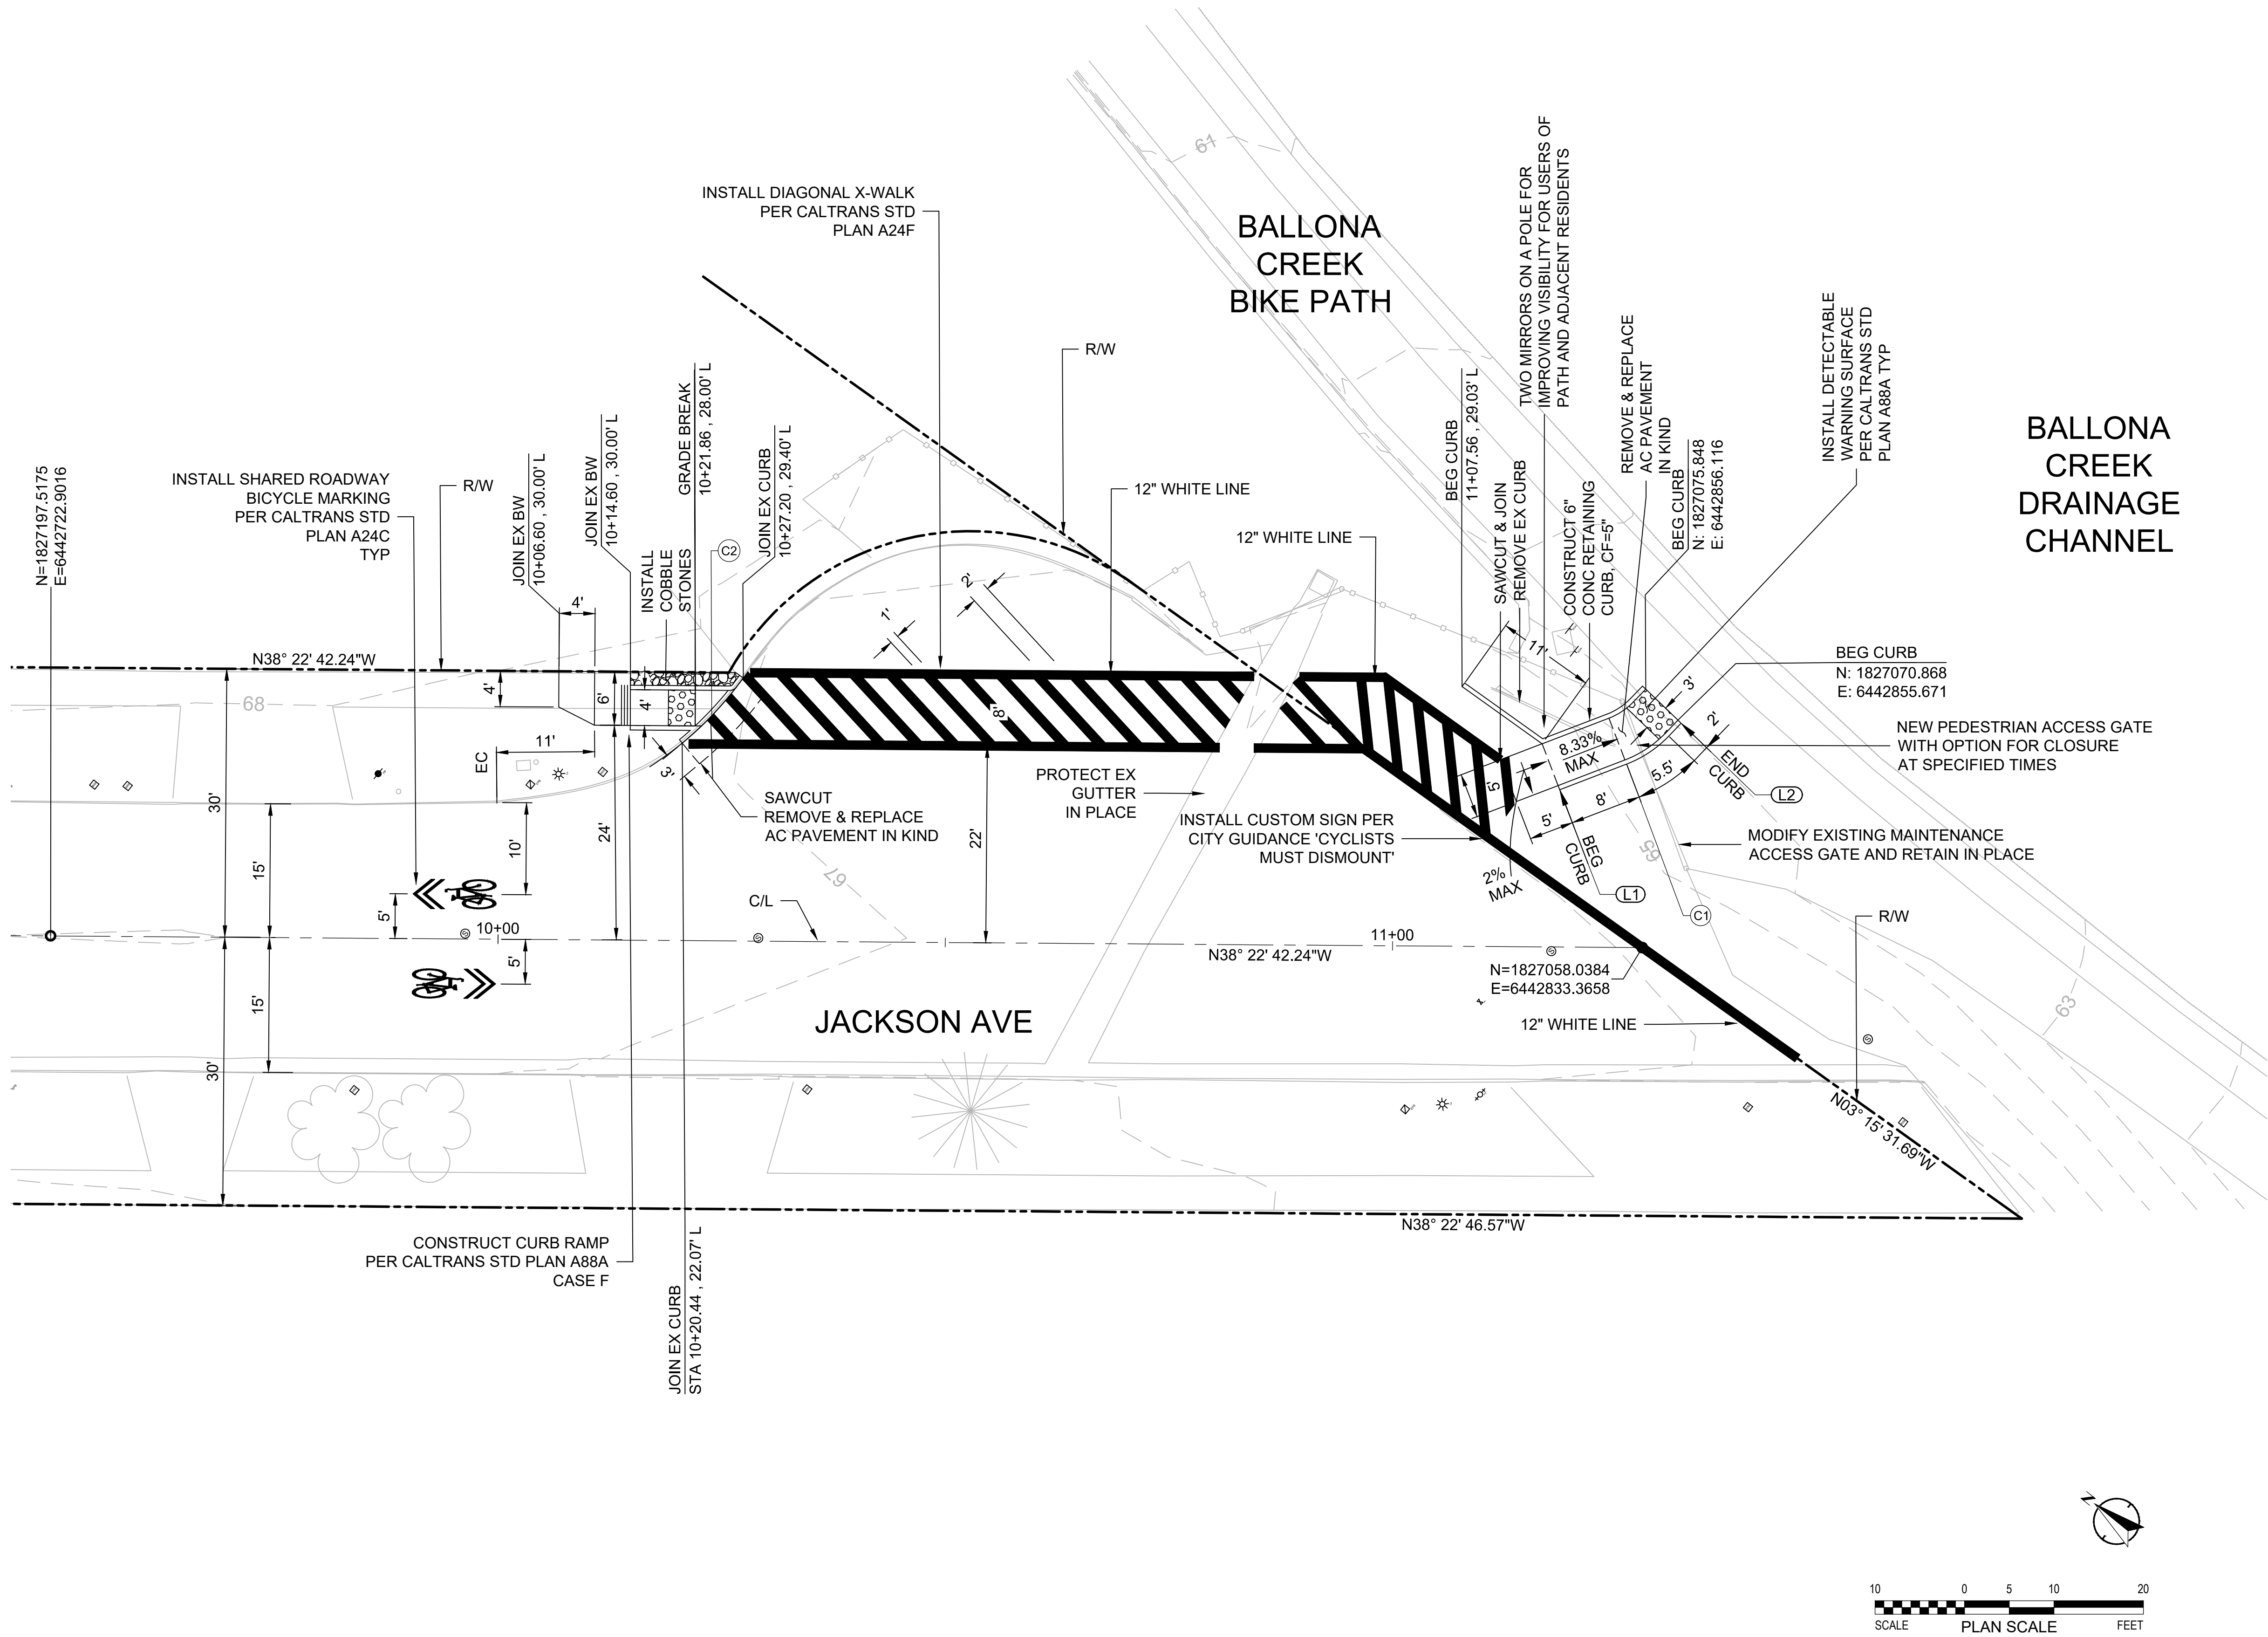

BASIS OF BEARING:

COORDINATES SHOWN ARE BASED UPON CALIFORNIA COORDINATE SYSTEM (CCS83), ZONE V, (1995.00 EPOCH).

BEARINGS ARE BASED ON THE BEARING BETWEEN POINTS 35 AND 125 AS SHOWN IN COUNTY OF LOS ANGELES RECORD OF SURVEY 164/42, "CITY OF CULVER CITY CONTROL MAP" BEING N53°28'59.6"W.


BENCH MARK:

ELEVATIONS ARE BASED ON POINT 125 AS SHOWN IN COUNTY OF LOS ANGELES RECORD OF SURVEY 164/42, "CITY OF CULVER CITY CONTROL MAP" BEING OF ELEVATION 61.06 (NAVD88).

CURVE DATA				
SEGMENT	LENGTH	RADIUS	DELTA	TANGENT
C1	5.70'	13.00'	25°08'04"	2.90
C2	10.00'	39.00'	14°41'28"	5.03

Line Table		
Line #	Direction	Length
L1	S59°45'36"E	8.00'
L2	S84°53'41"E	2.00'

CITY OF CULVER CITY PUBLIC WORKS DEPARTMENT	
PROJECT TITLE	
JACKSON AVE ACCESS	
APPROVED BY	SHEET
SENIOR ENGINEER	Sheet 1 Of 1 Sheets

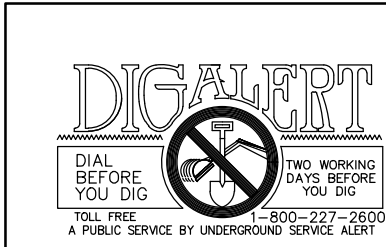

PREPARED BY



PLANS PREPARED UNDER THE SUPERVISION OF:

STEVE B. FRIESON 07/30/19

Project Number: PR-

Drawing No.

NO.



REVISION

BY APPR. DATE